


47000 NOMINAL AREA

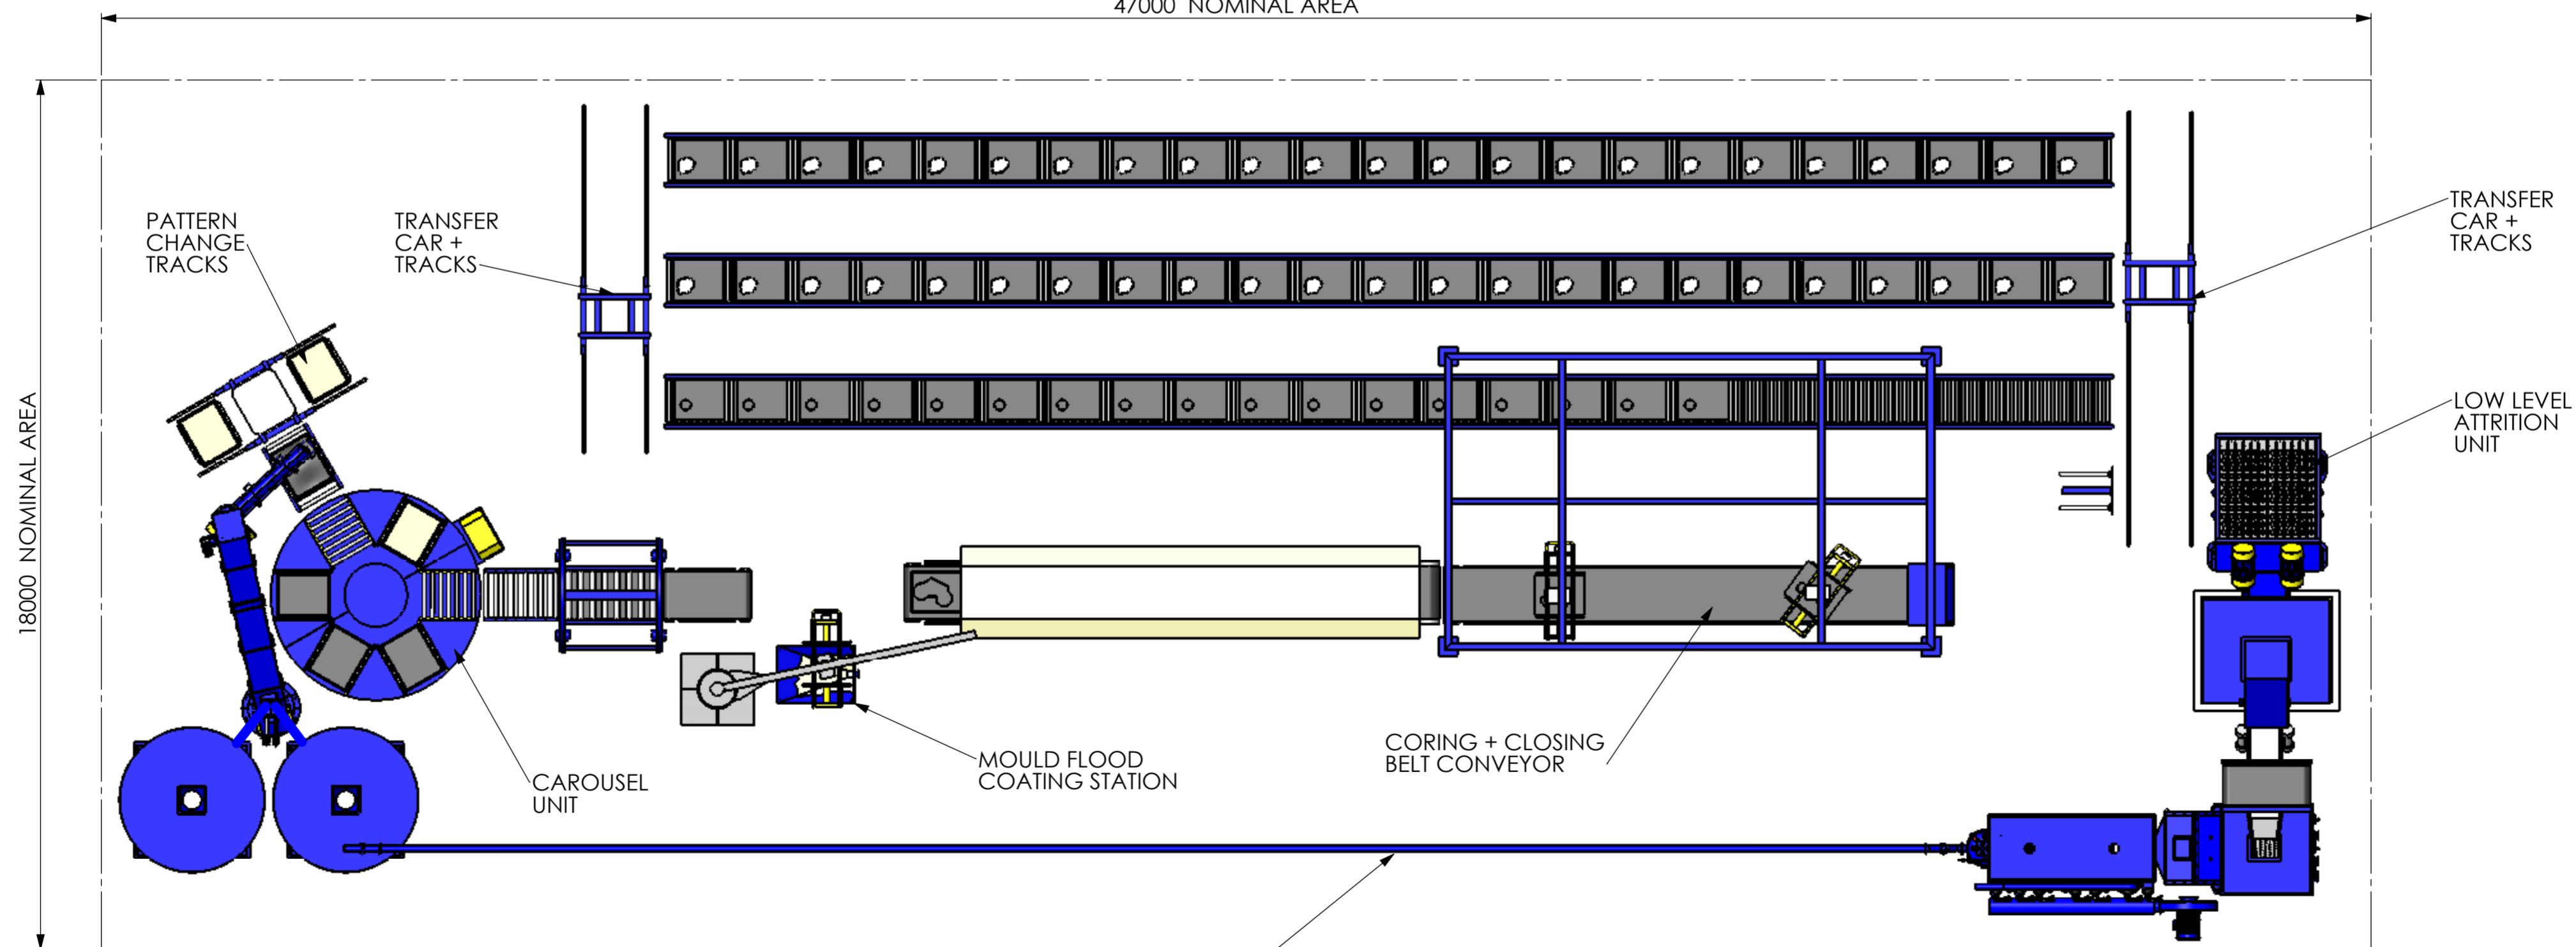

PNEUMATIC CONVEYING PIPEWORK



Unit H, Fryers Close, Walsall, West Midlands, WS3 2XQ
 Phone +44 (0)1922 493603 Fax +44 (0)1922 713729

TITLE: PROPOSED PLANT LAYOUT

PROJECT:

SHEET SIZE: A2

SCALE: 1:100

REVISION

DRAWING No.

FMS-0107-01