


DRAWING No. 10
SHEET 09

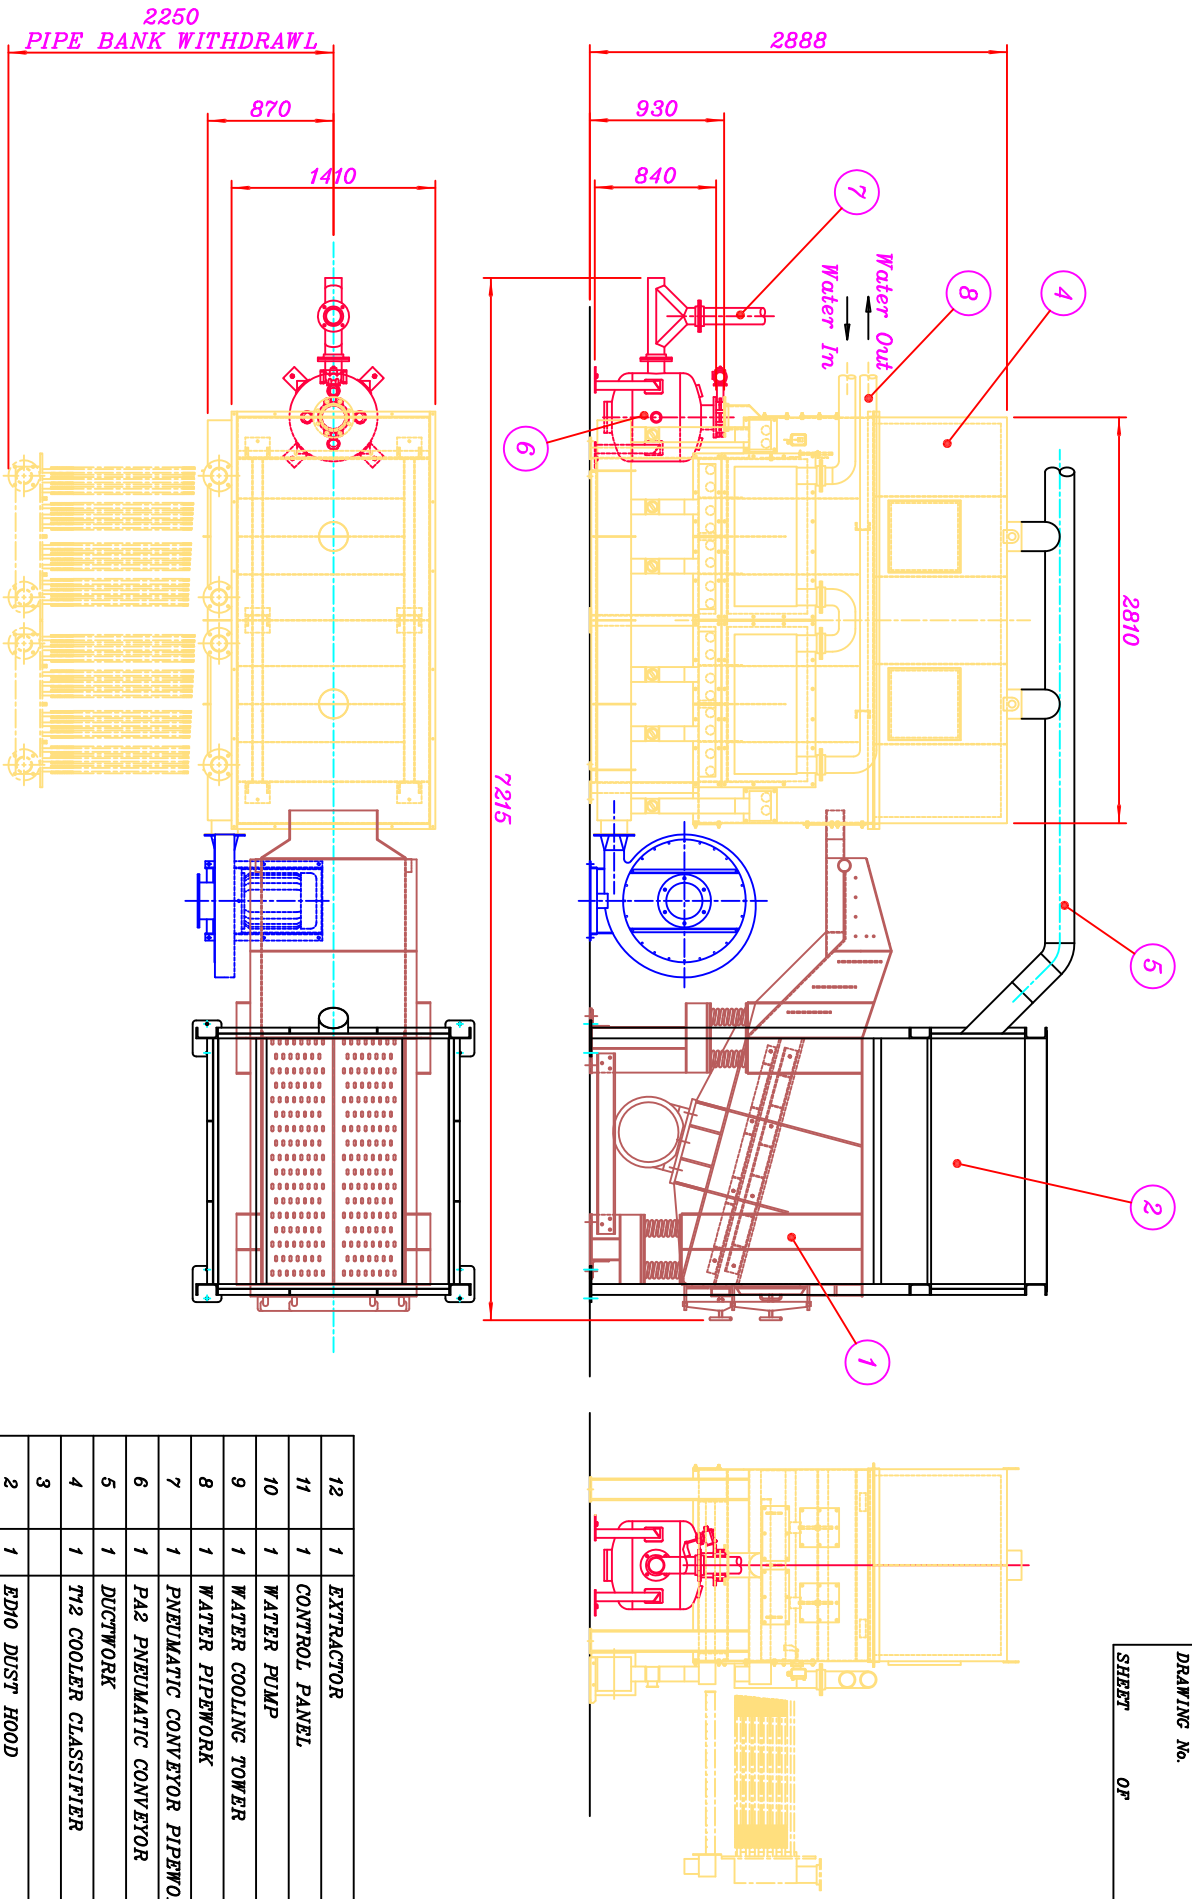

12	1	EXTRACTOR
11	1	CONTROL PANEL
10	1	WATER PUMP
9	1	WATER COOLING TOWER
8	1	WATER PIPEWORK
7	1	PNEUMATIC CONVEYOR PIPEWORK
6	1	PA2 PNEUMATIC CONVEYOR
5	1	DUCTWORK
4	1	T12 COOLER CLASSIFIER
3		
2	1	ED10 DUST HOOD
1	1	ED10 ATTRITION UNIT

ITEM No.	QTY.	DESCRIPTION
----------	------	-------------

DRAWN	DRAWING No.	REV.
-------	-------------	------

DATE		
------	--	--

TRACED		
--------	--	--

DATE		
------	--	--

CHECKED		
---------	--	--

SCALE		
-------	--	--

R102412

TITLE
GENERAL ARRANGEMENT OF

15T RECLAMATION PLANT
(ED10/T12/PA2)

CLIENT

UNIT H
FRYERS CLOSE,
BLIXWICH, WALES,
WSS 249
TEL: (01922) 493603
FAX: (01922) 713729

FOUNDRY
MACHINERY AND
SPARES LTD

REV	MODIFICATION	APPD.	DATE
1			