
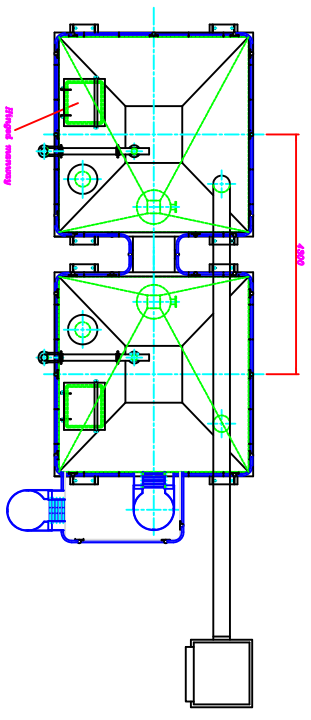


DO NOT SCALE

IF IN DOUBT - ASK

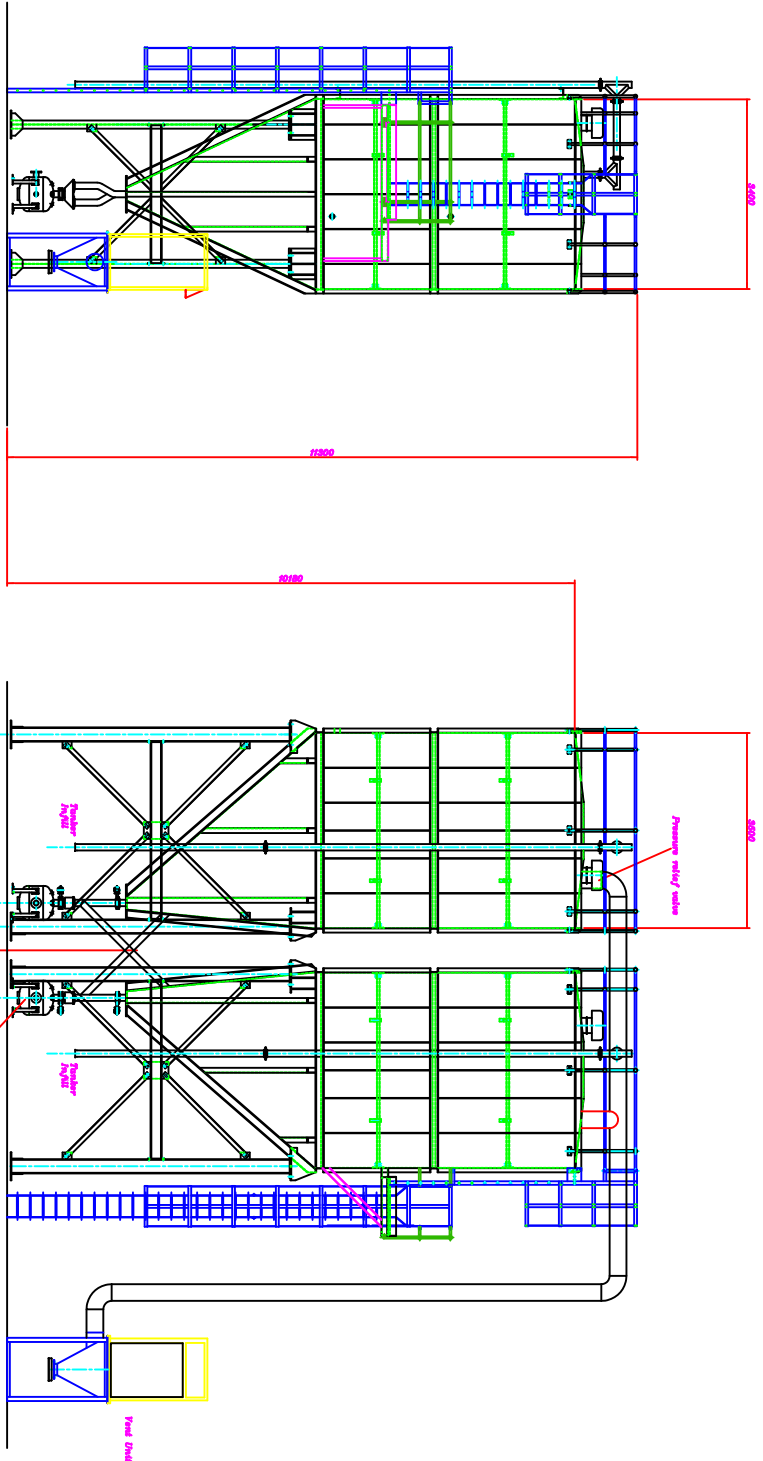

FOUNDRY
MACHINERY AND
SPARES LTD

UNIT 2
WILSON ROAD,
BURNLEY, WALSAL,
WS9 2JH
TEL: (0924) 48808
FAX: (0924) 78789

TITLE
70t CAPACITY SAND STORAGE
HOPPERS C/W PA2 BLOWERS

ITEM NO.	DESCRIPTION	QTY.

SCALE
1:10

DATE