


PROPOSED LAYOUT

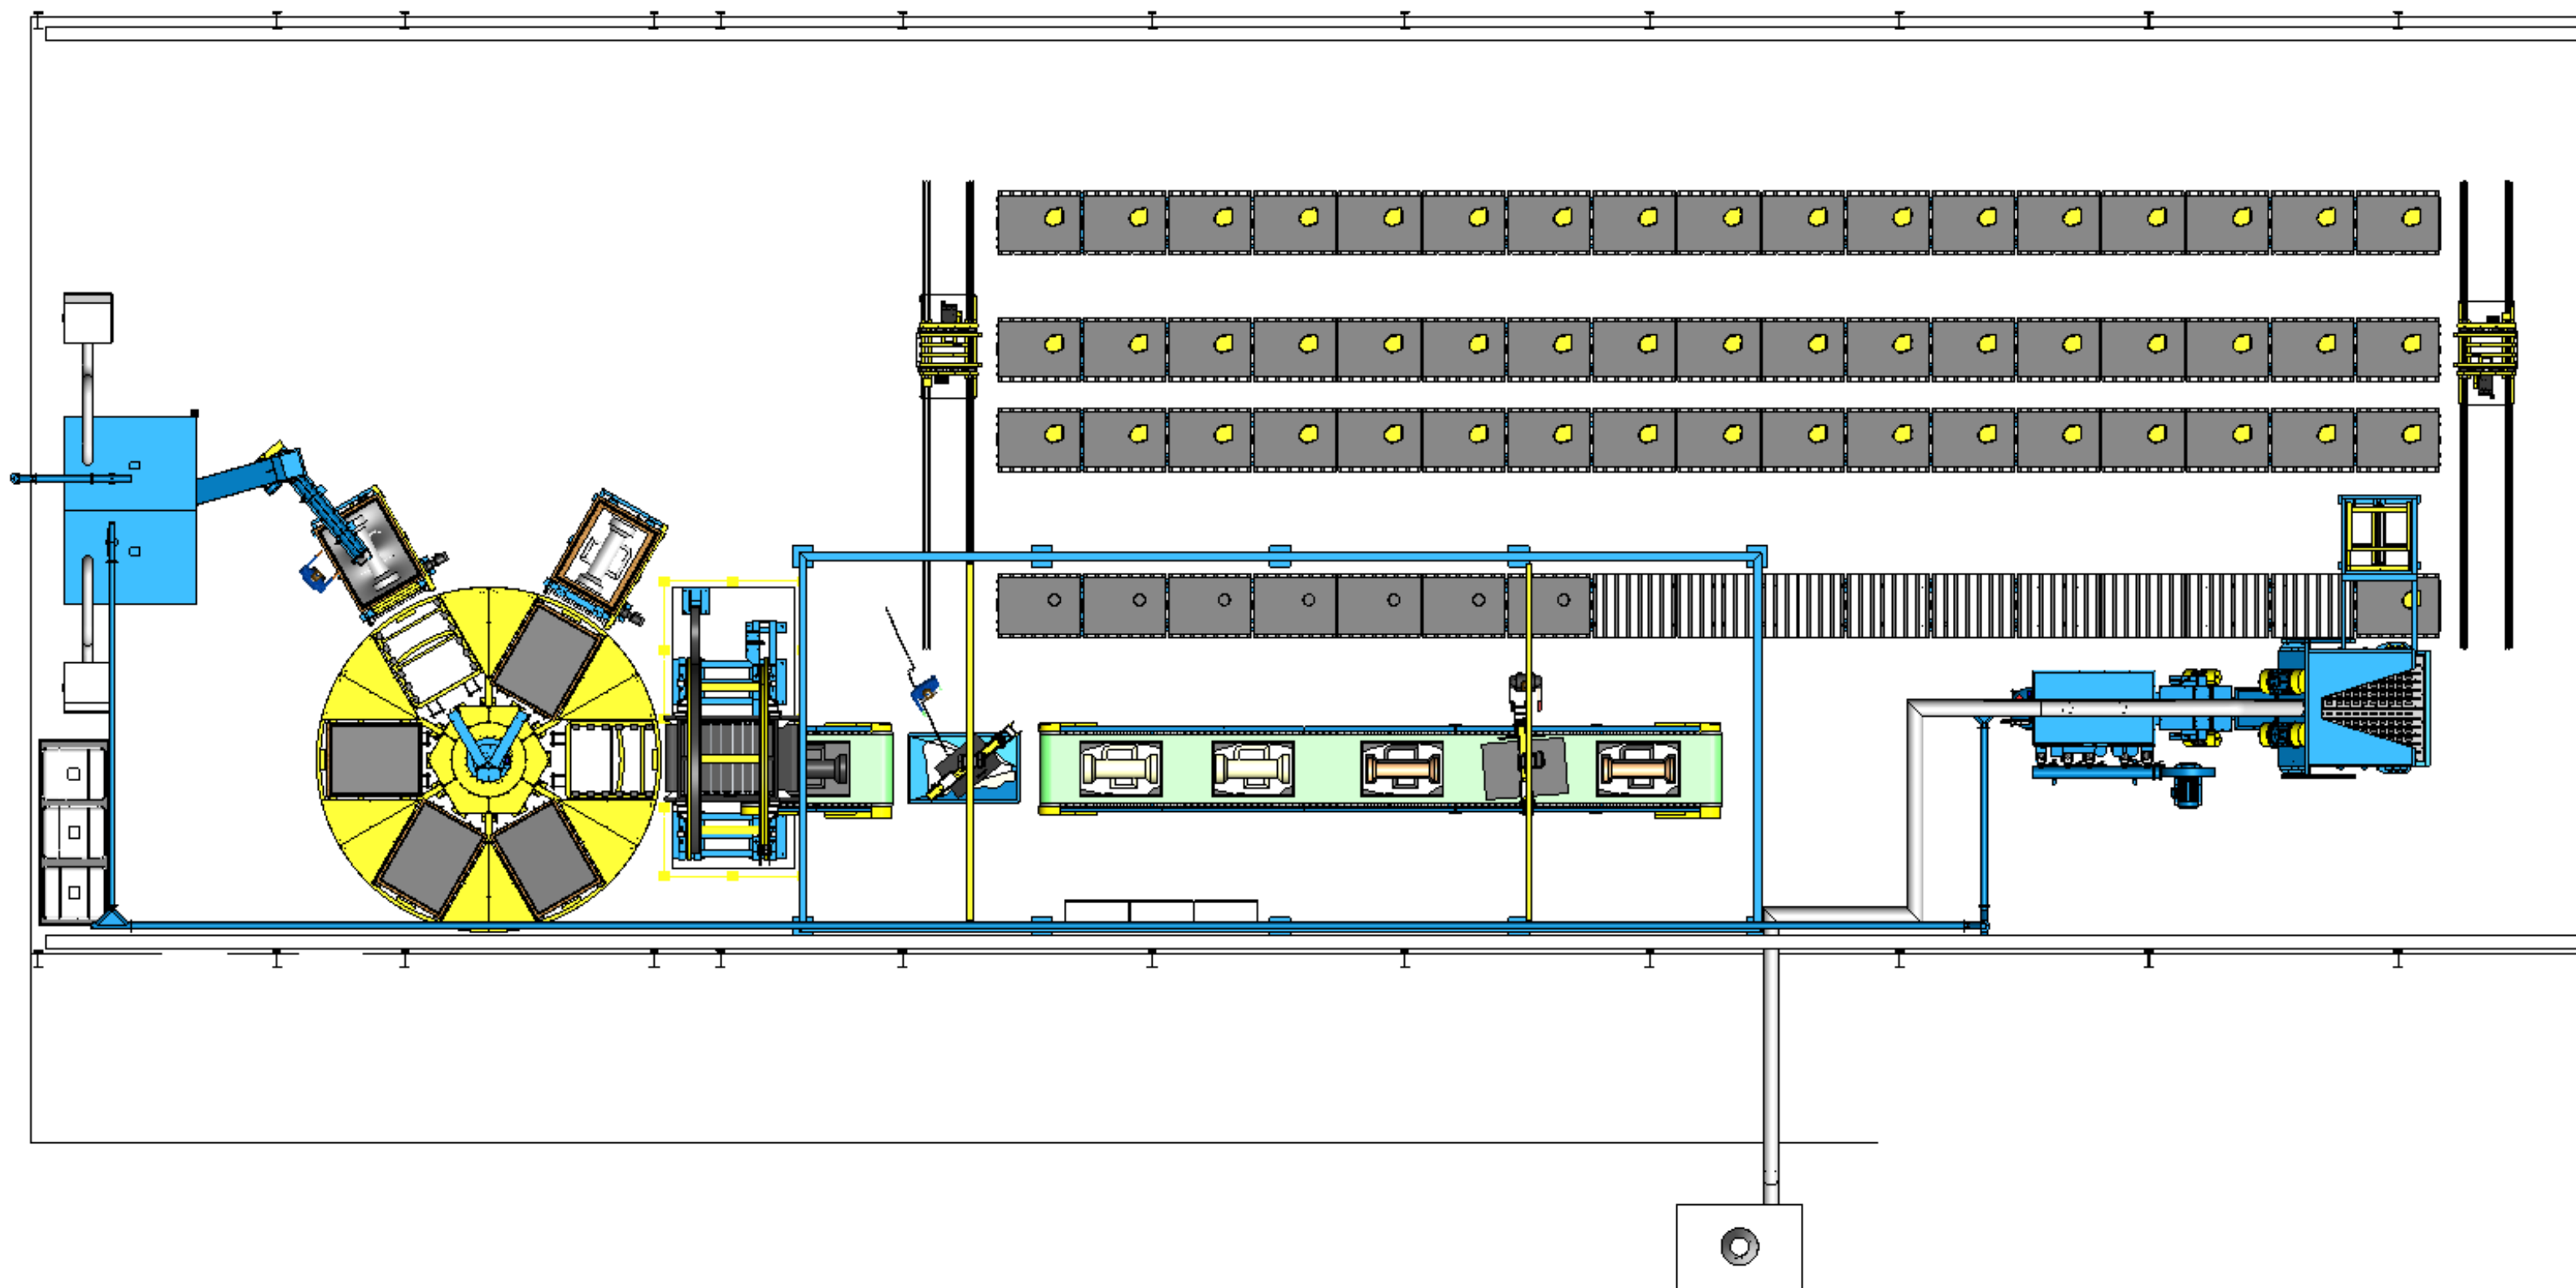


PROPOSED LAYOUT

POURING AND COOLING AREA


SAND MIXING &
MOULD MAKING AREA

CORING & CLOSING AREA


RECLAMATION AREA

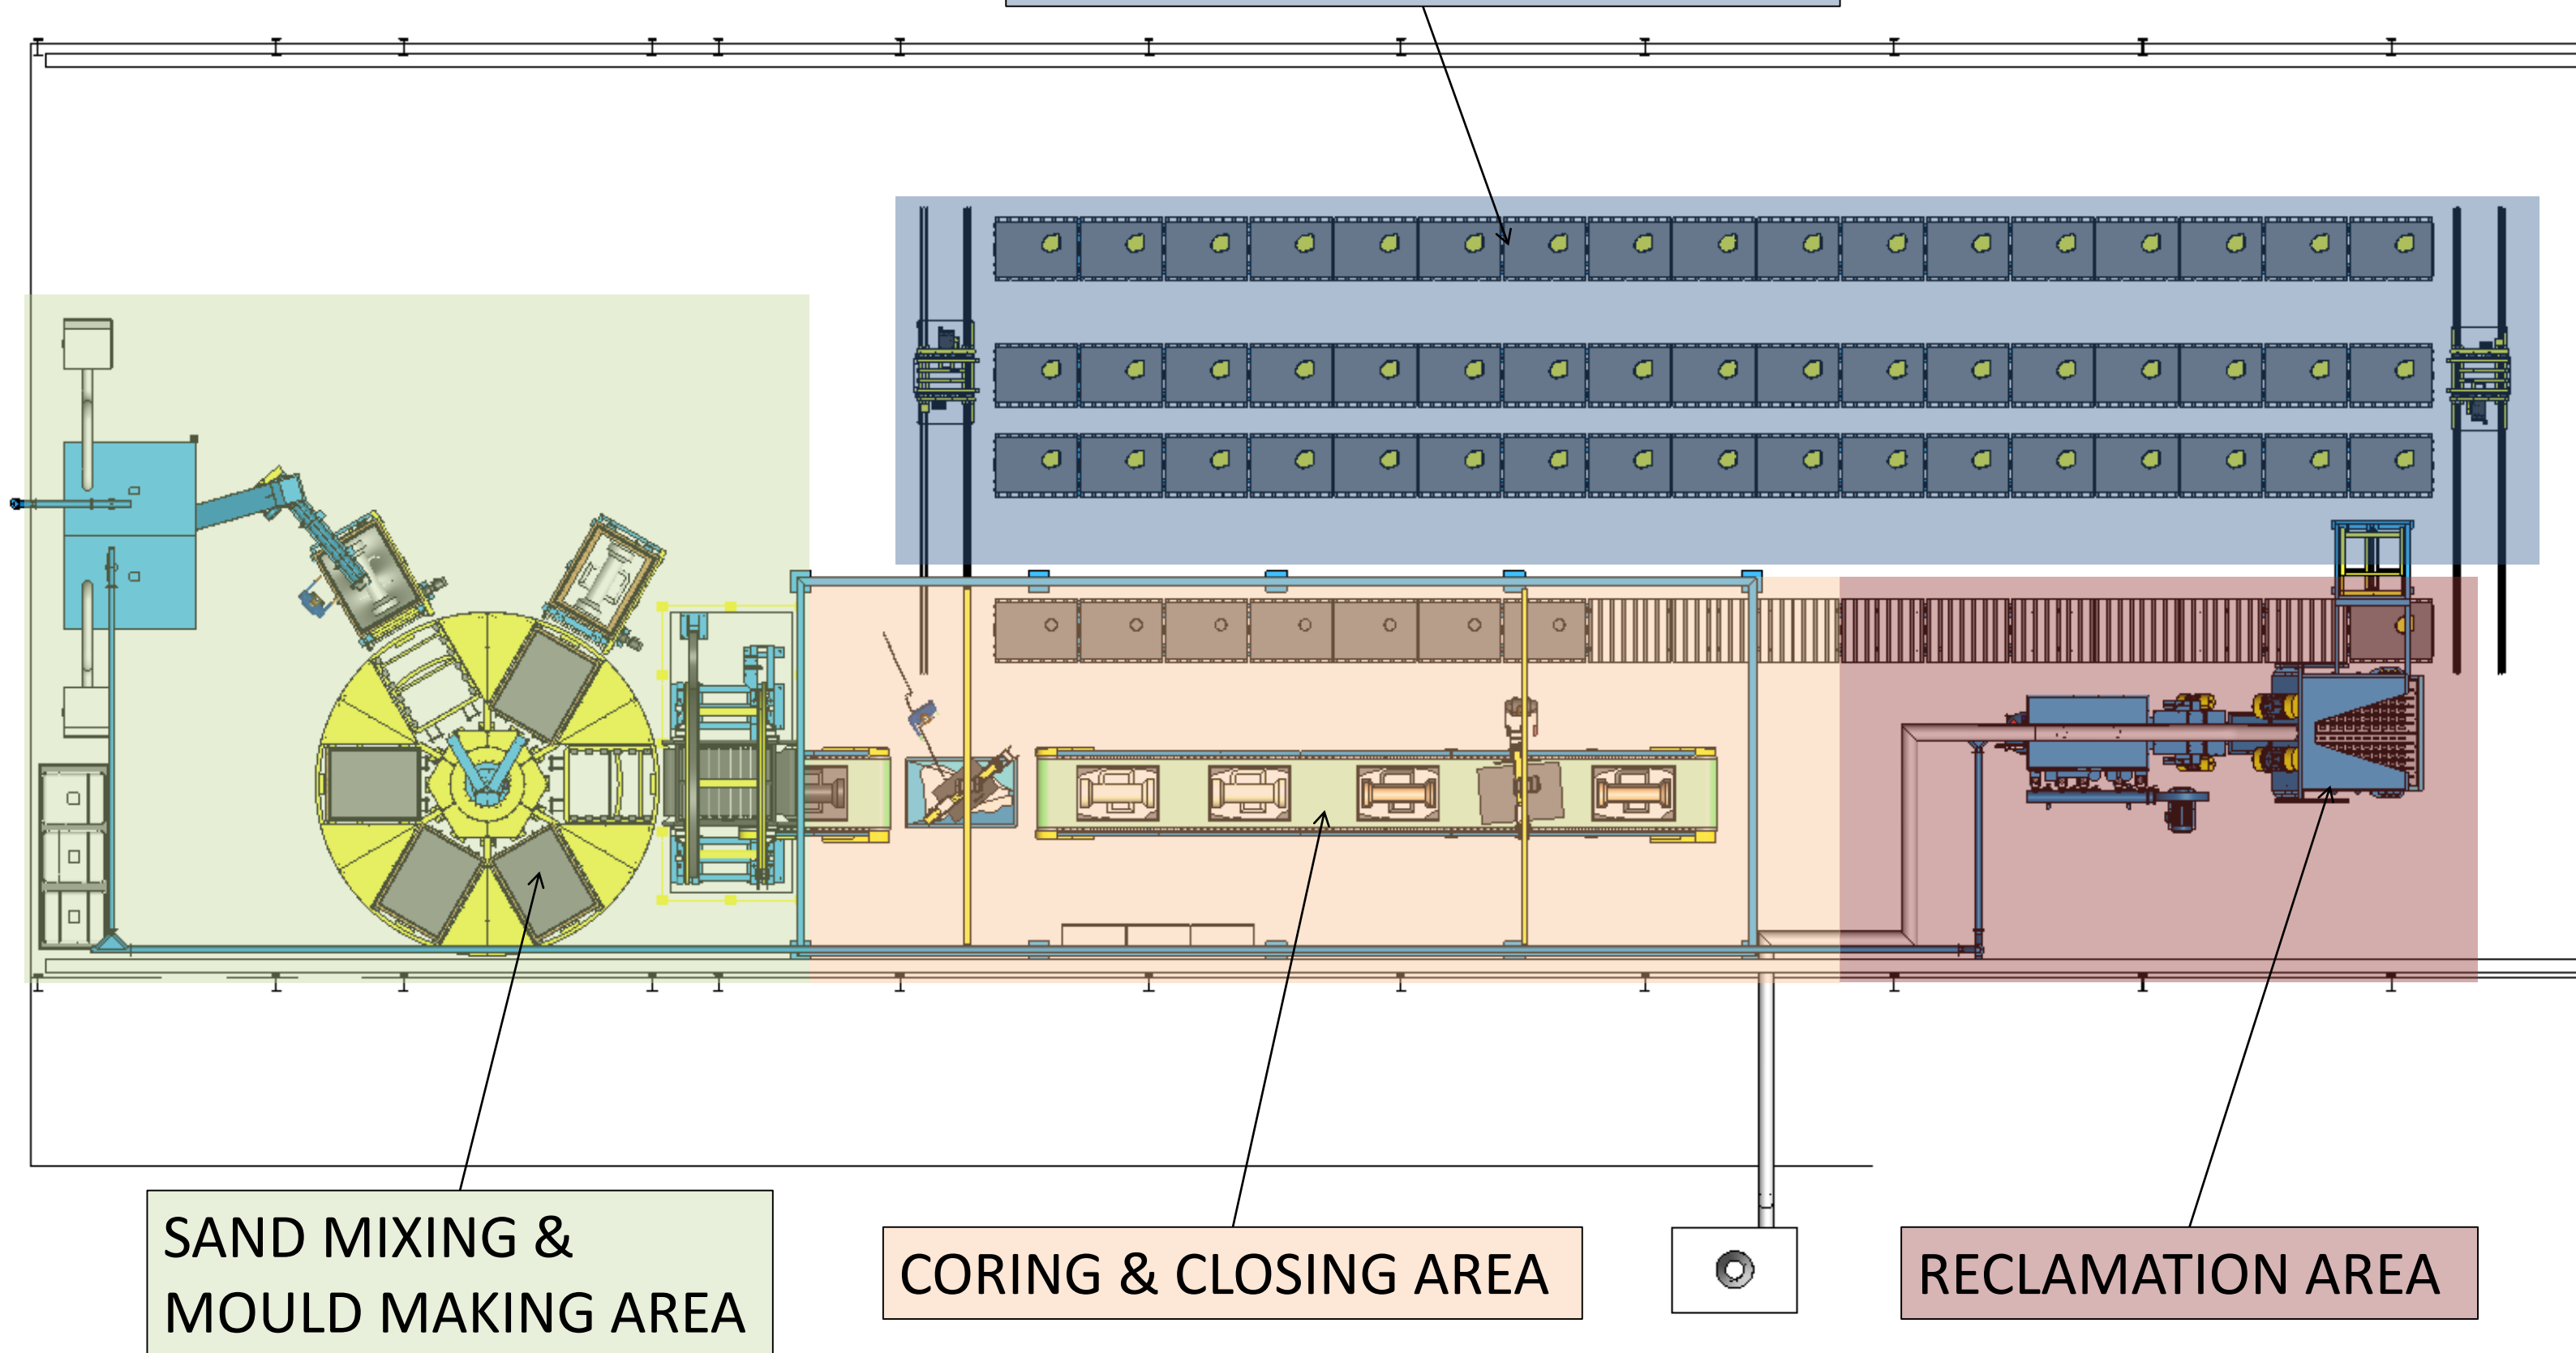


PROPOSED LAYOUT

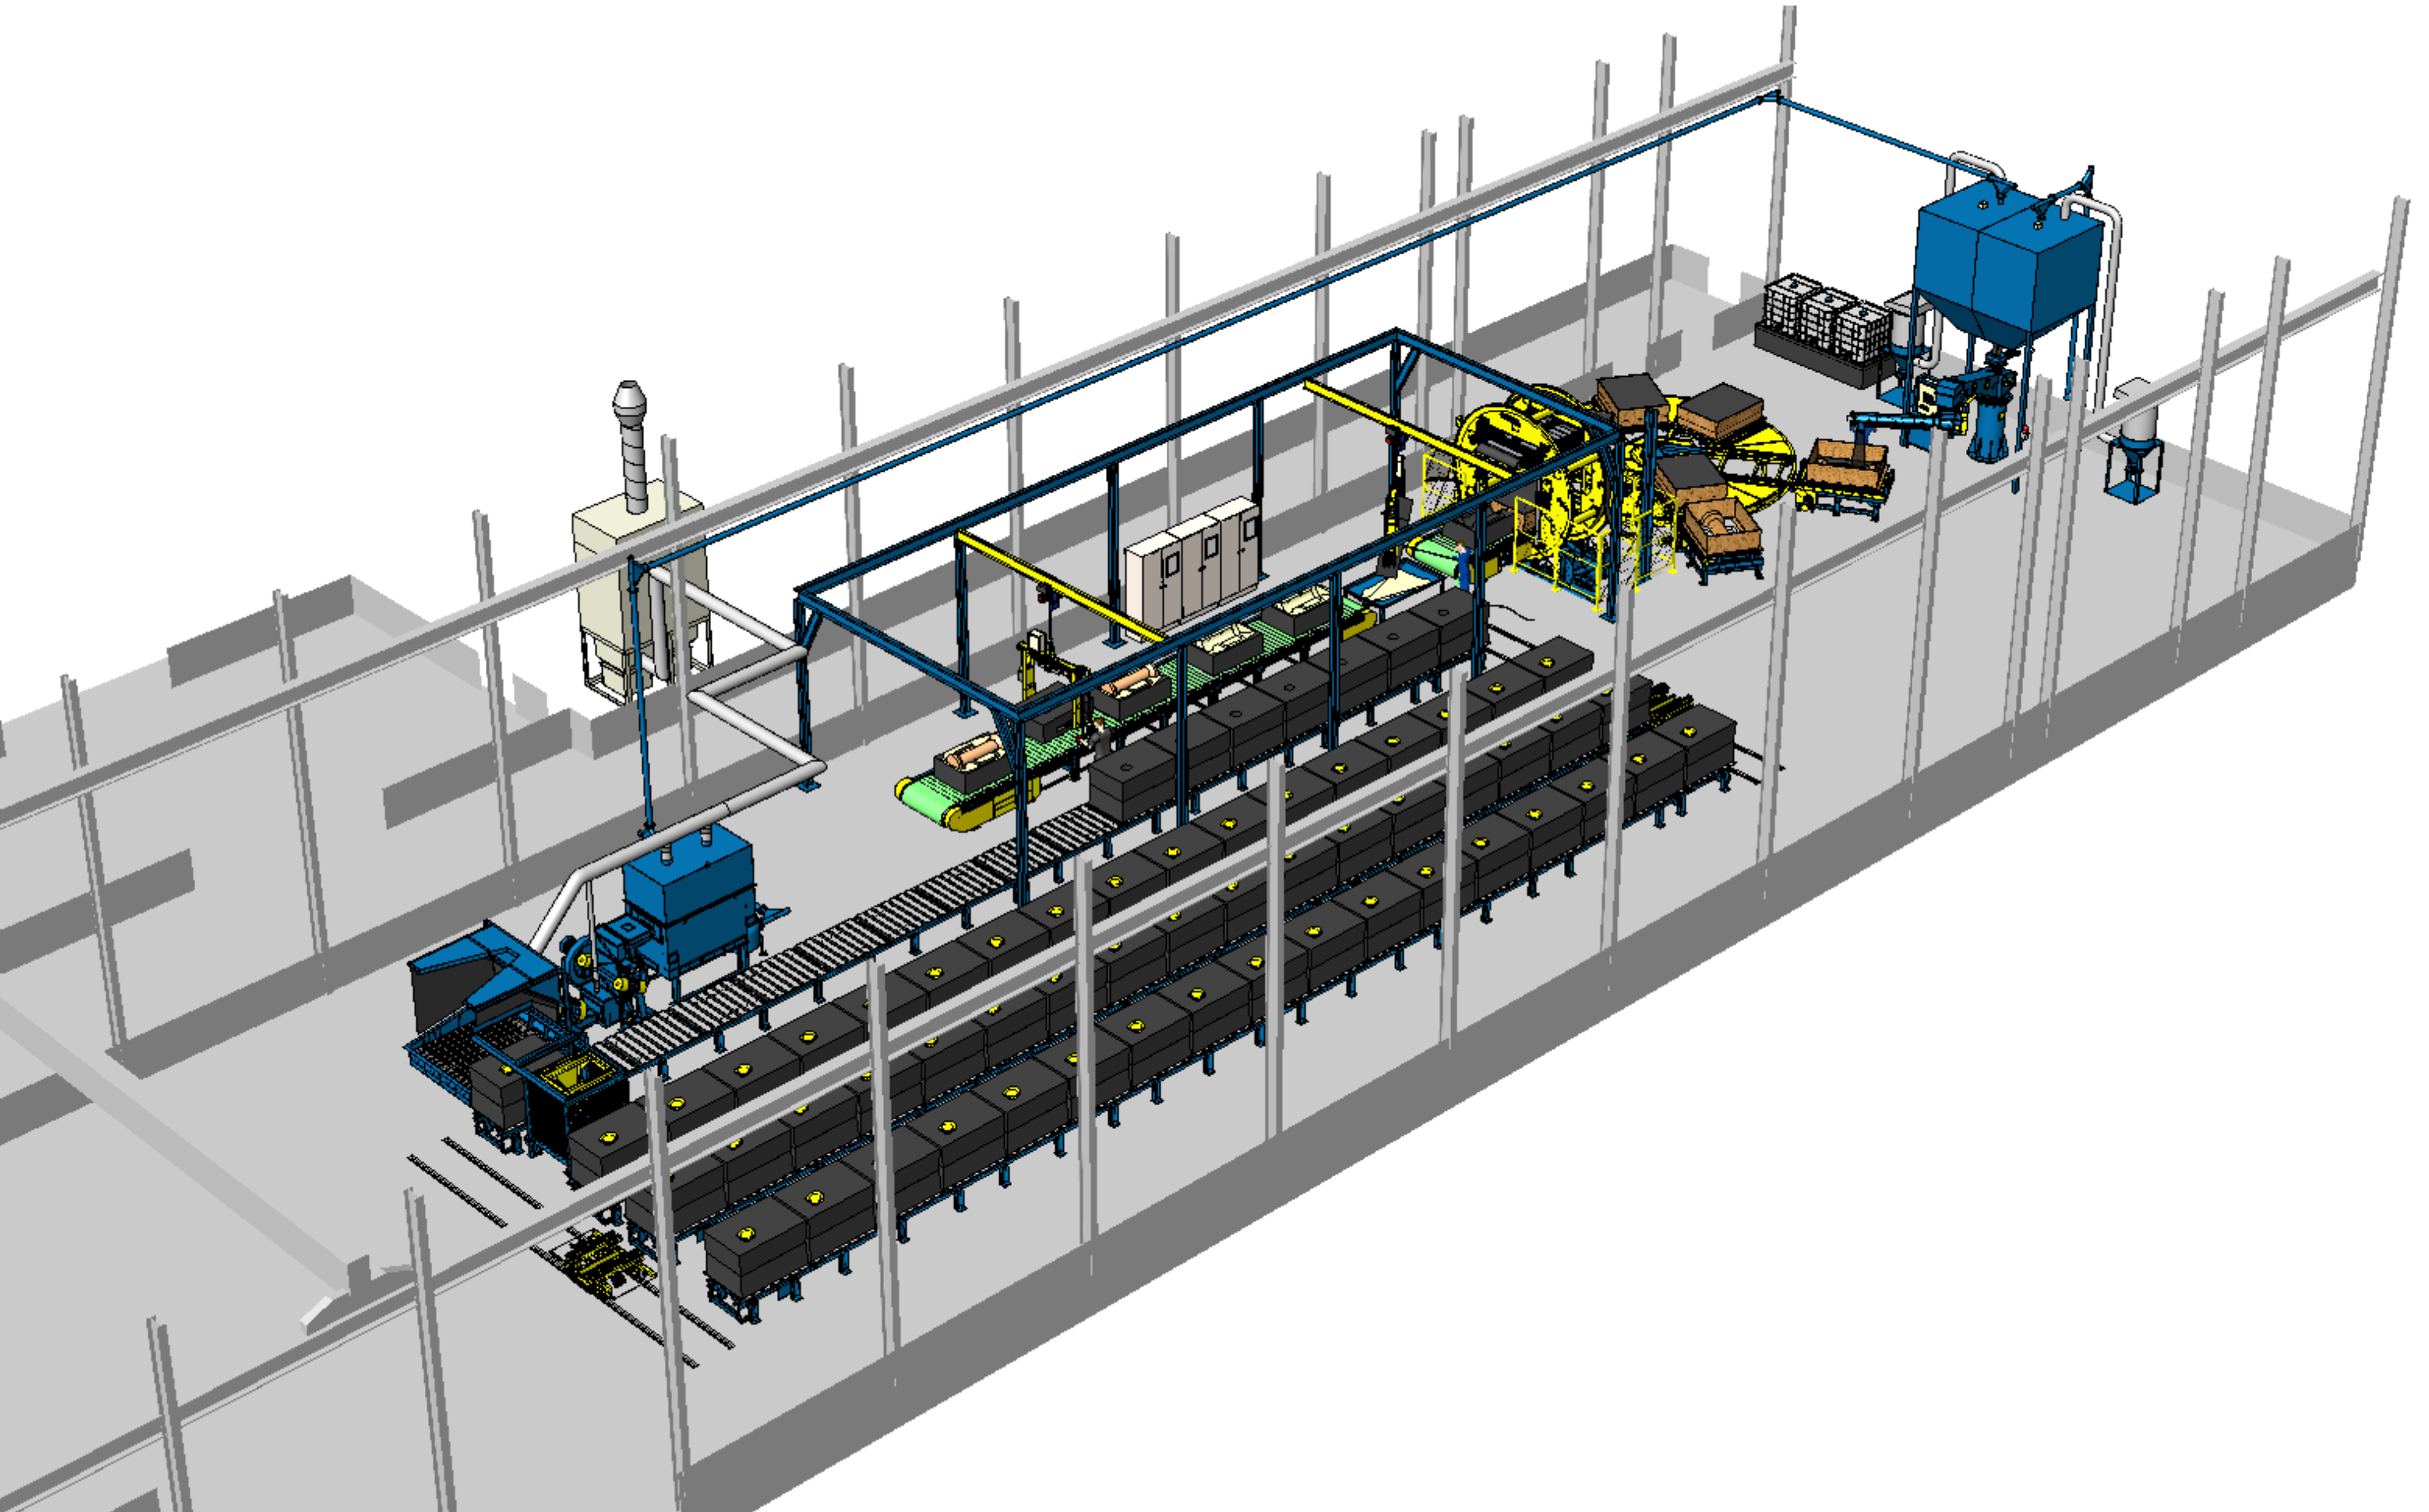


PROPOSED LAYOUT

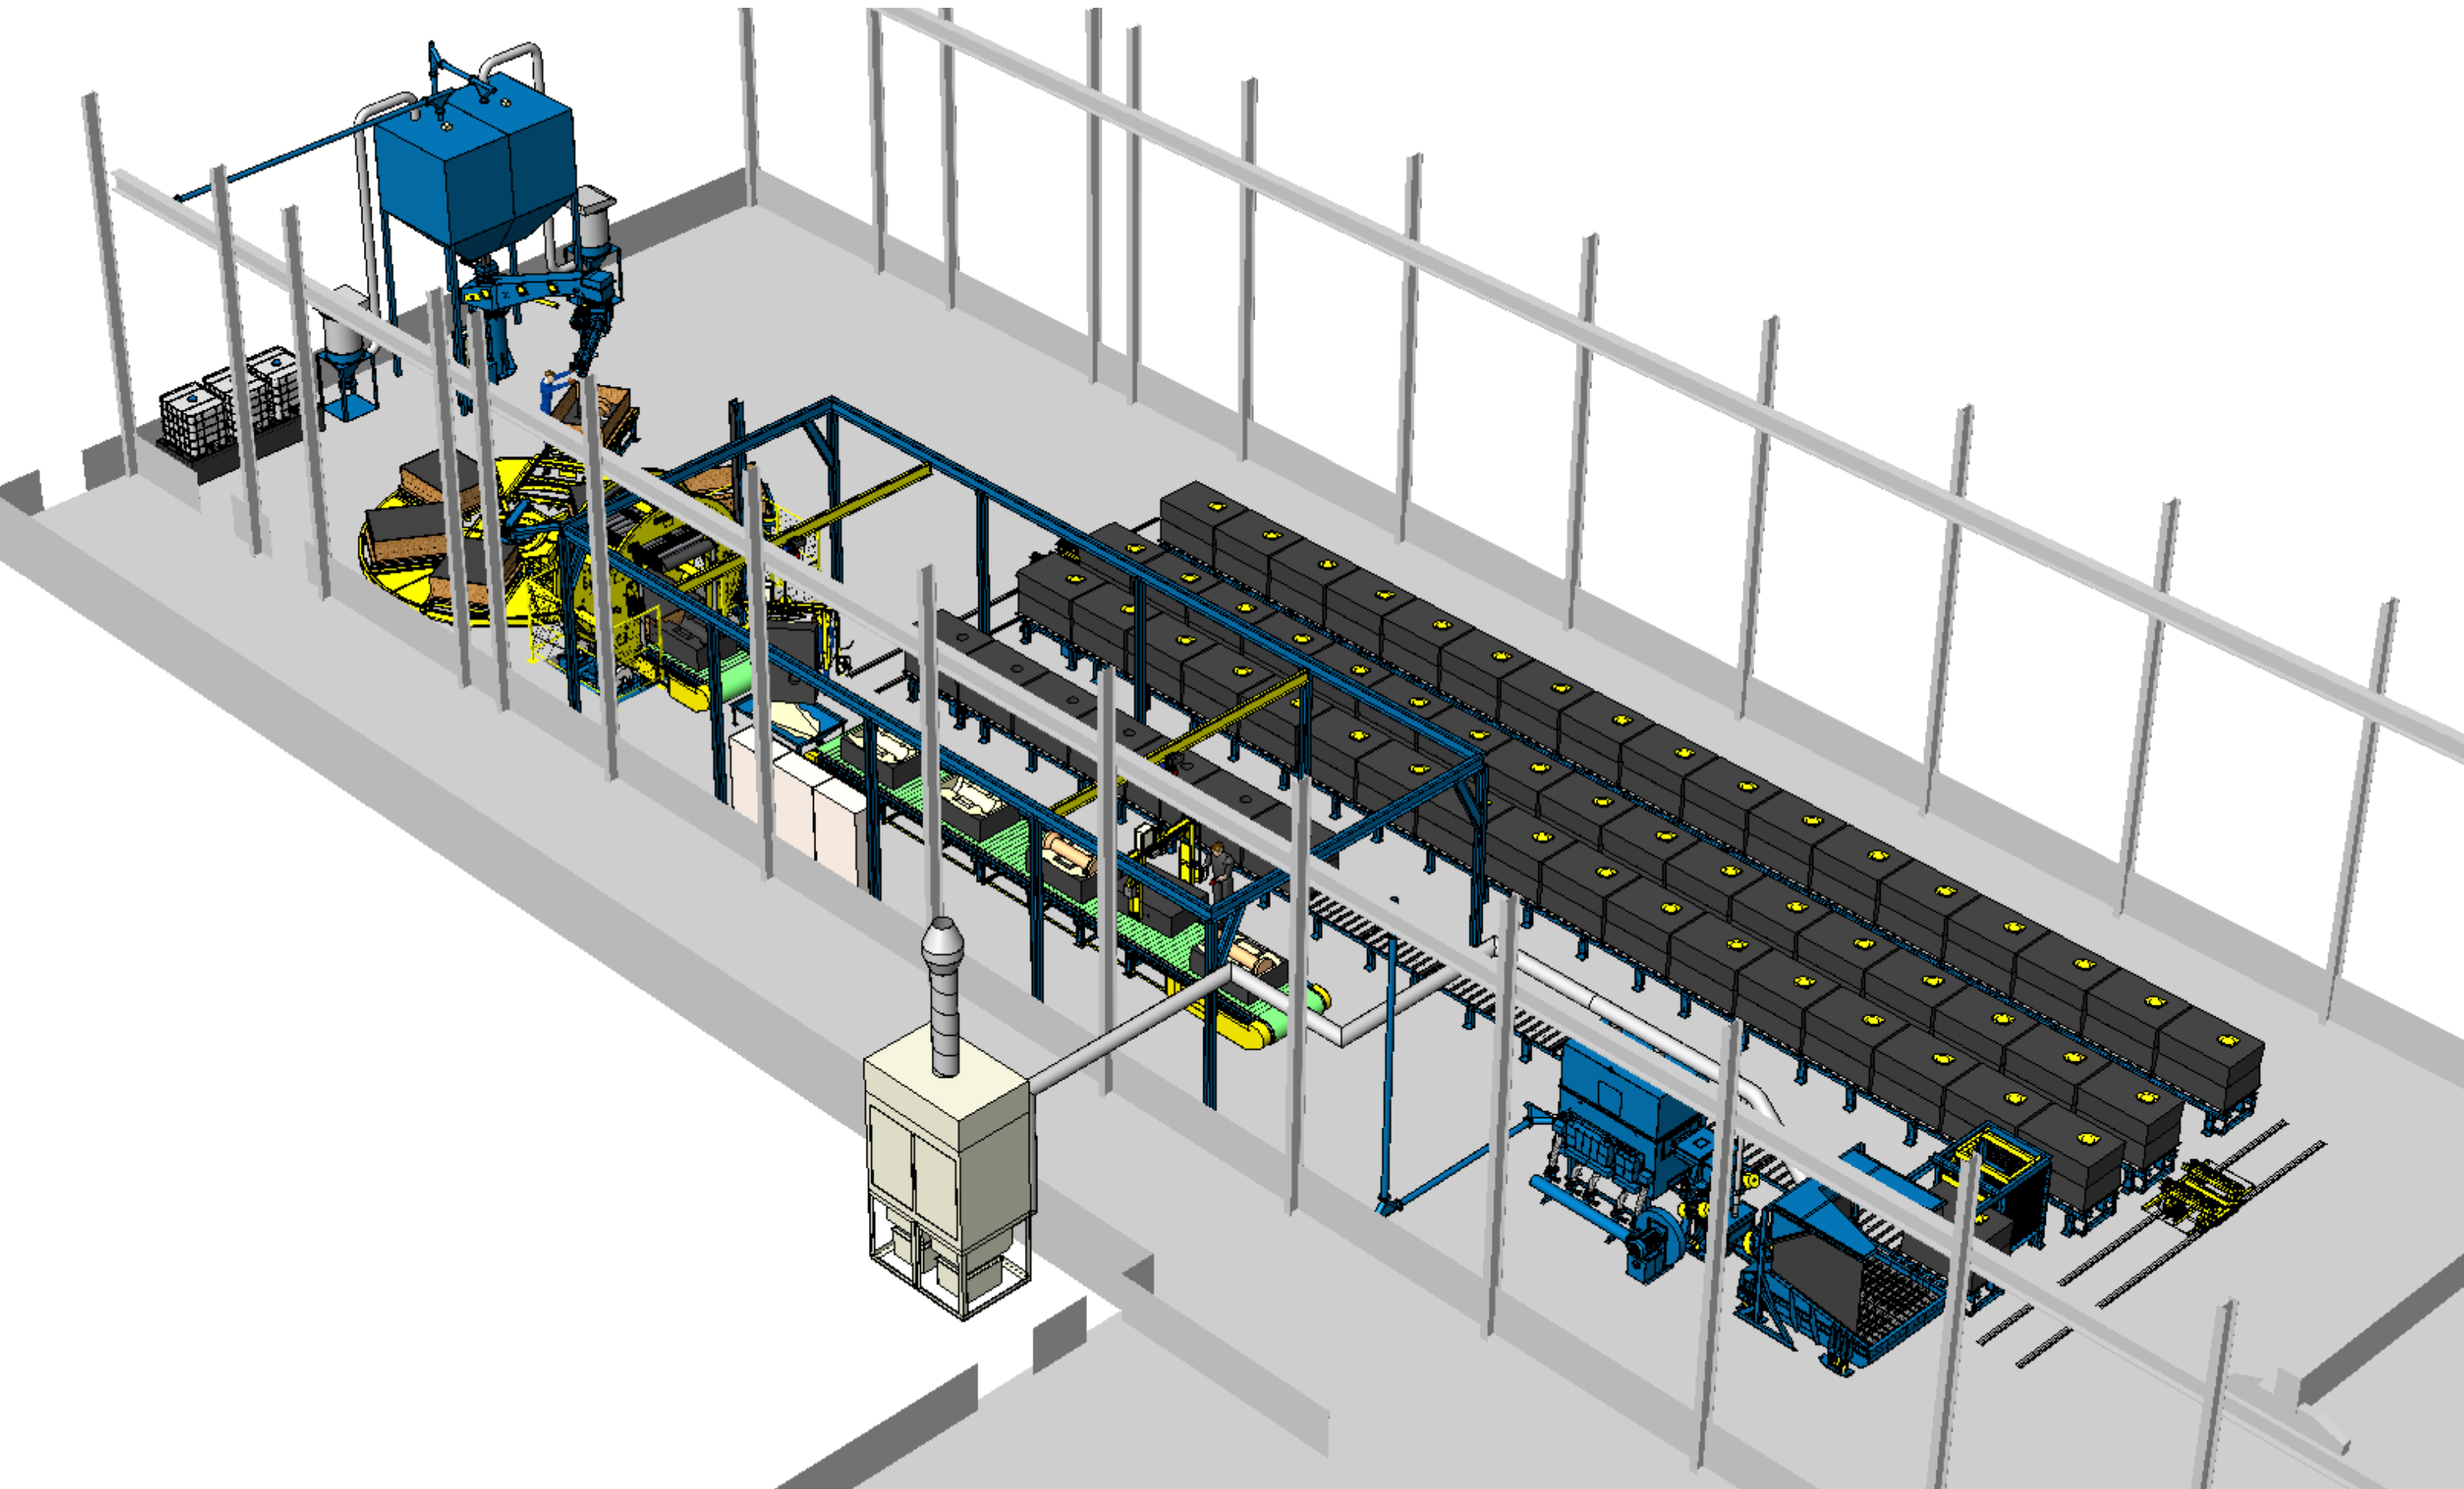


PROPOSED LAYOUT

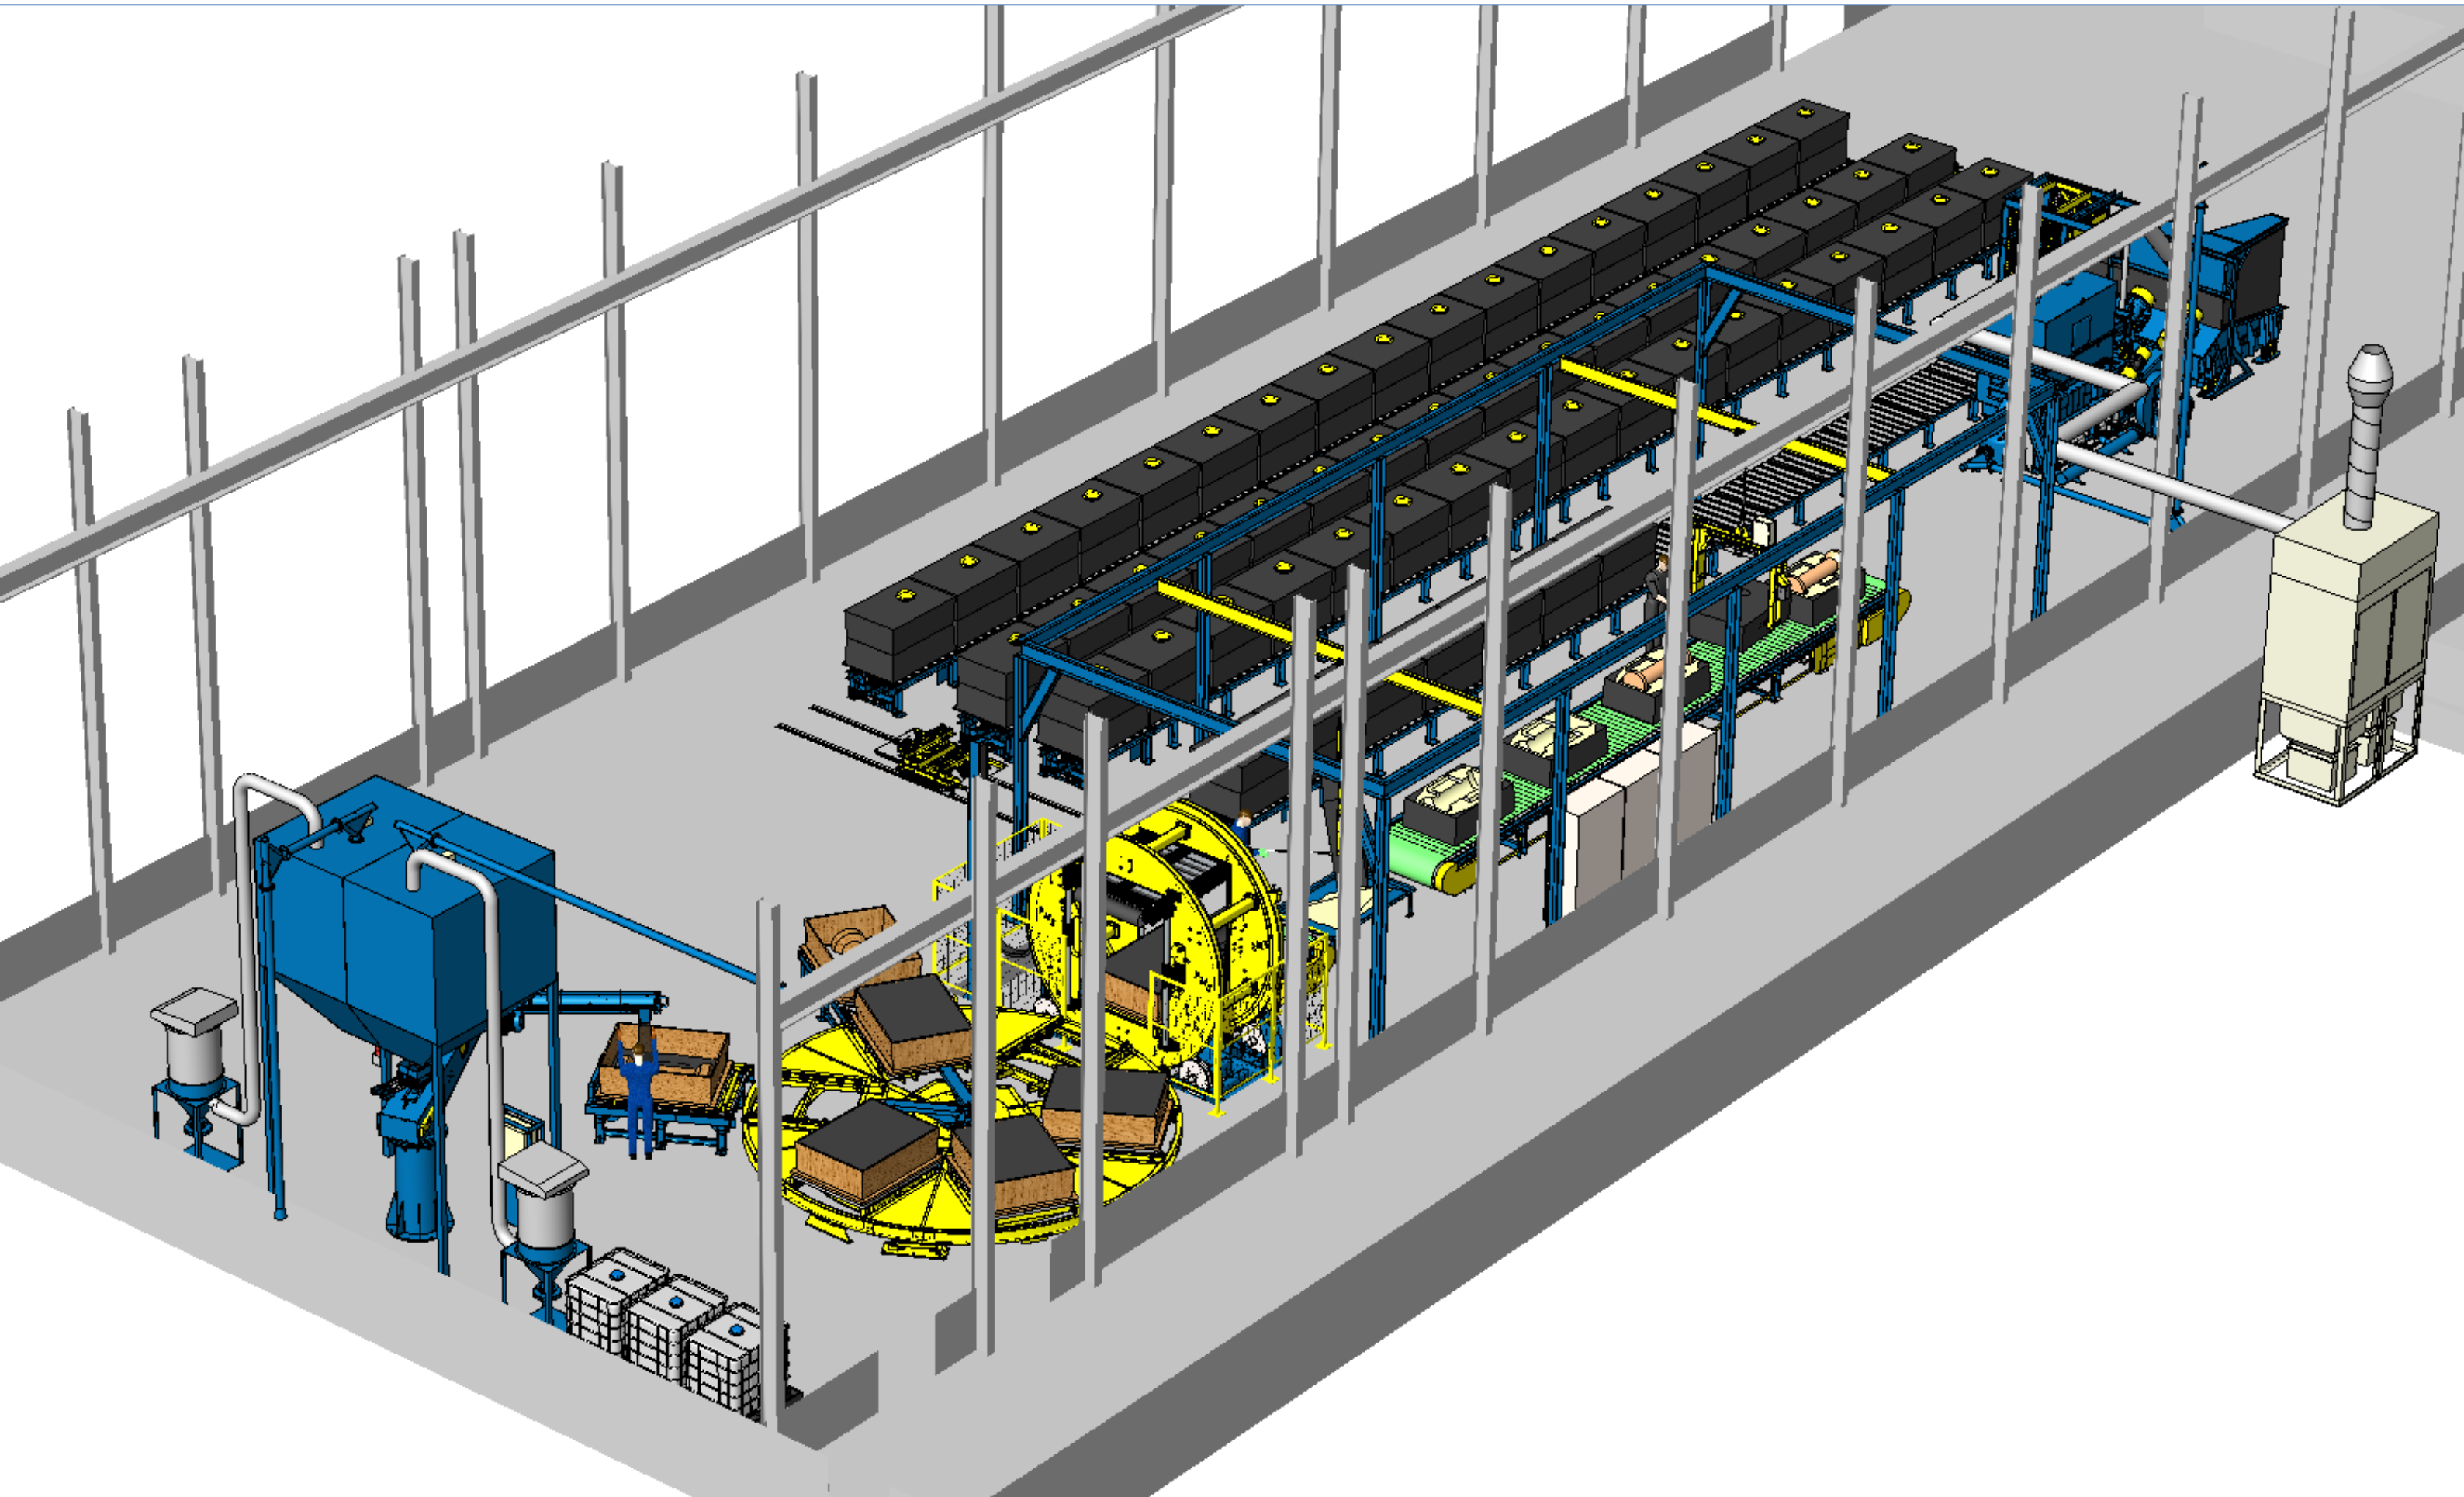


PROPOSED LAYOUT

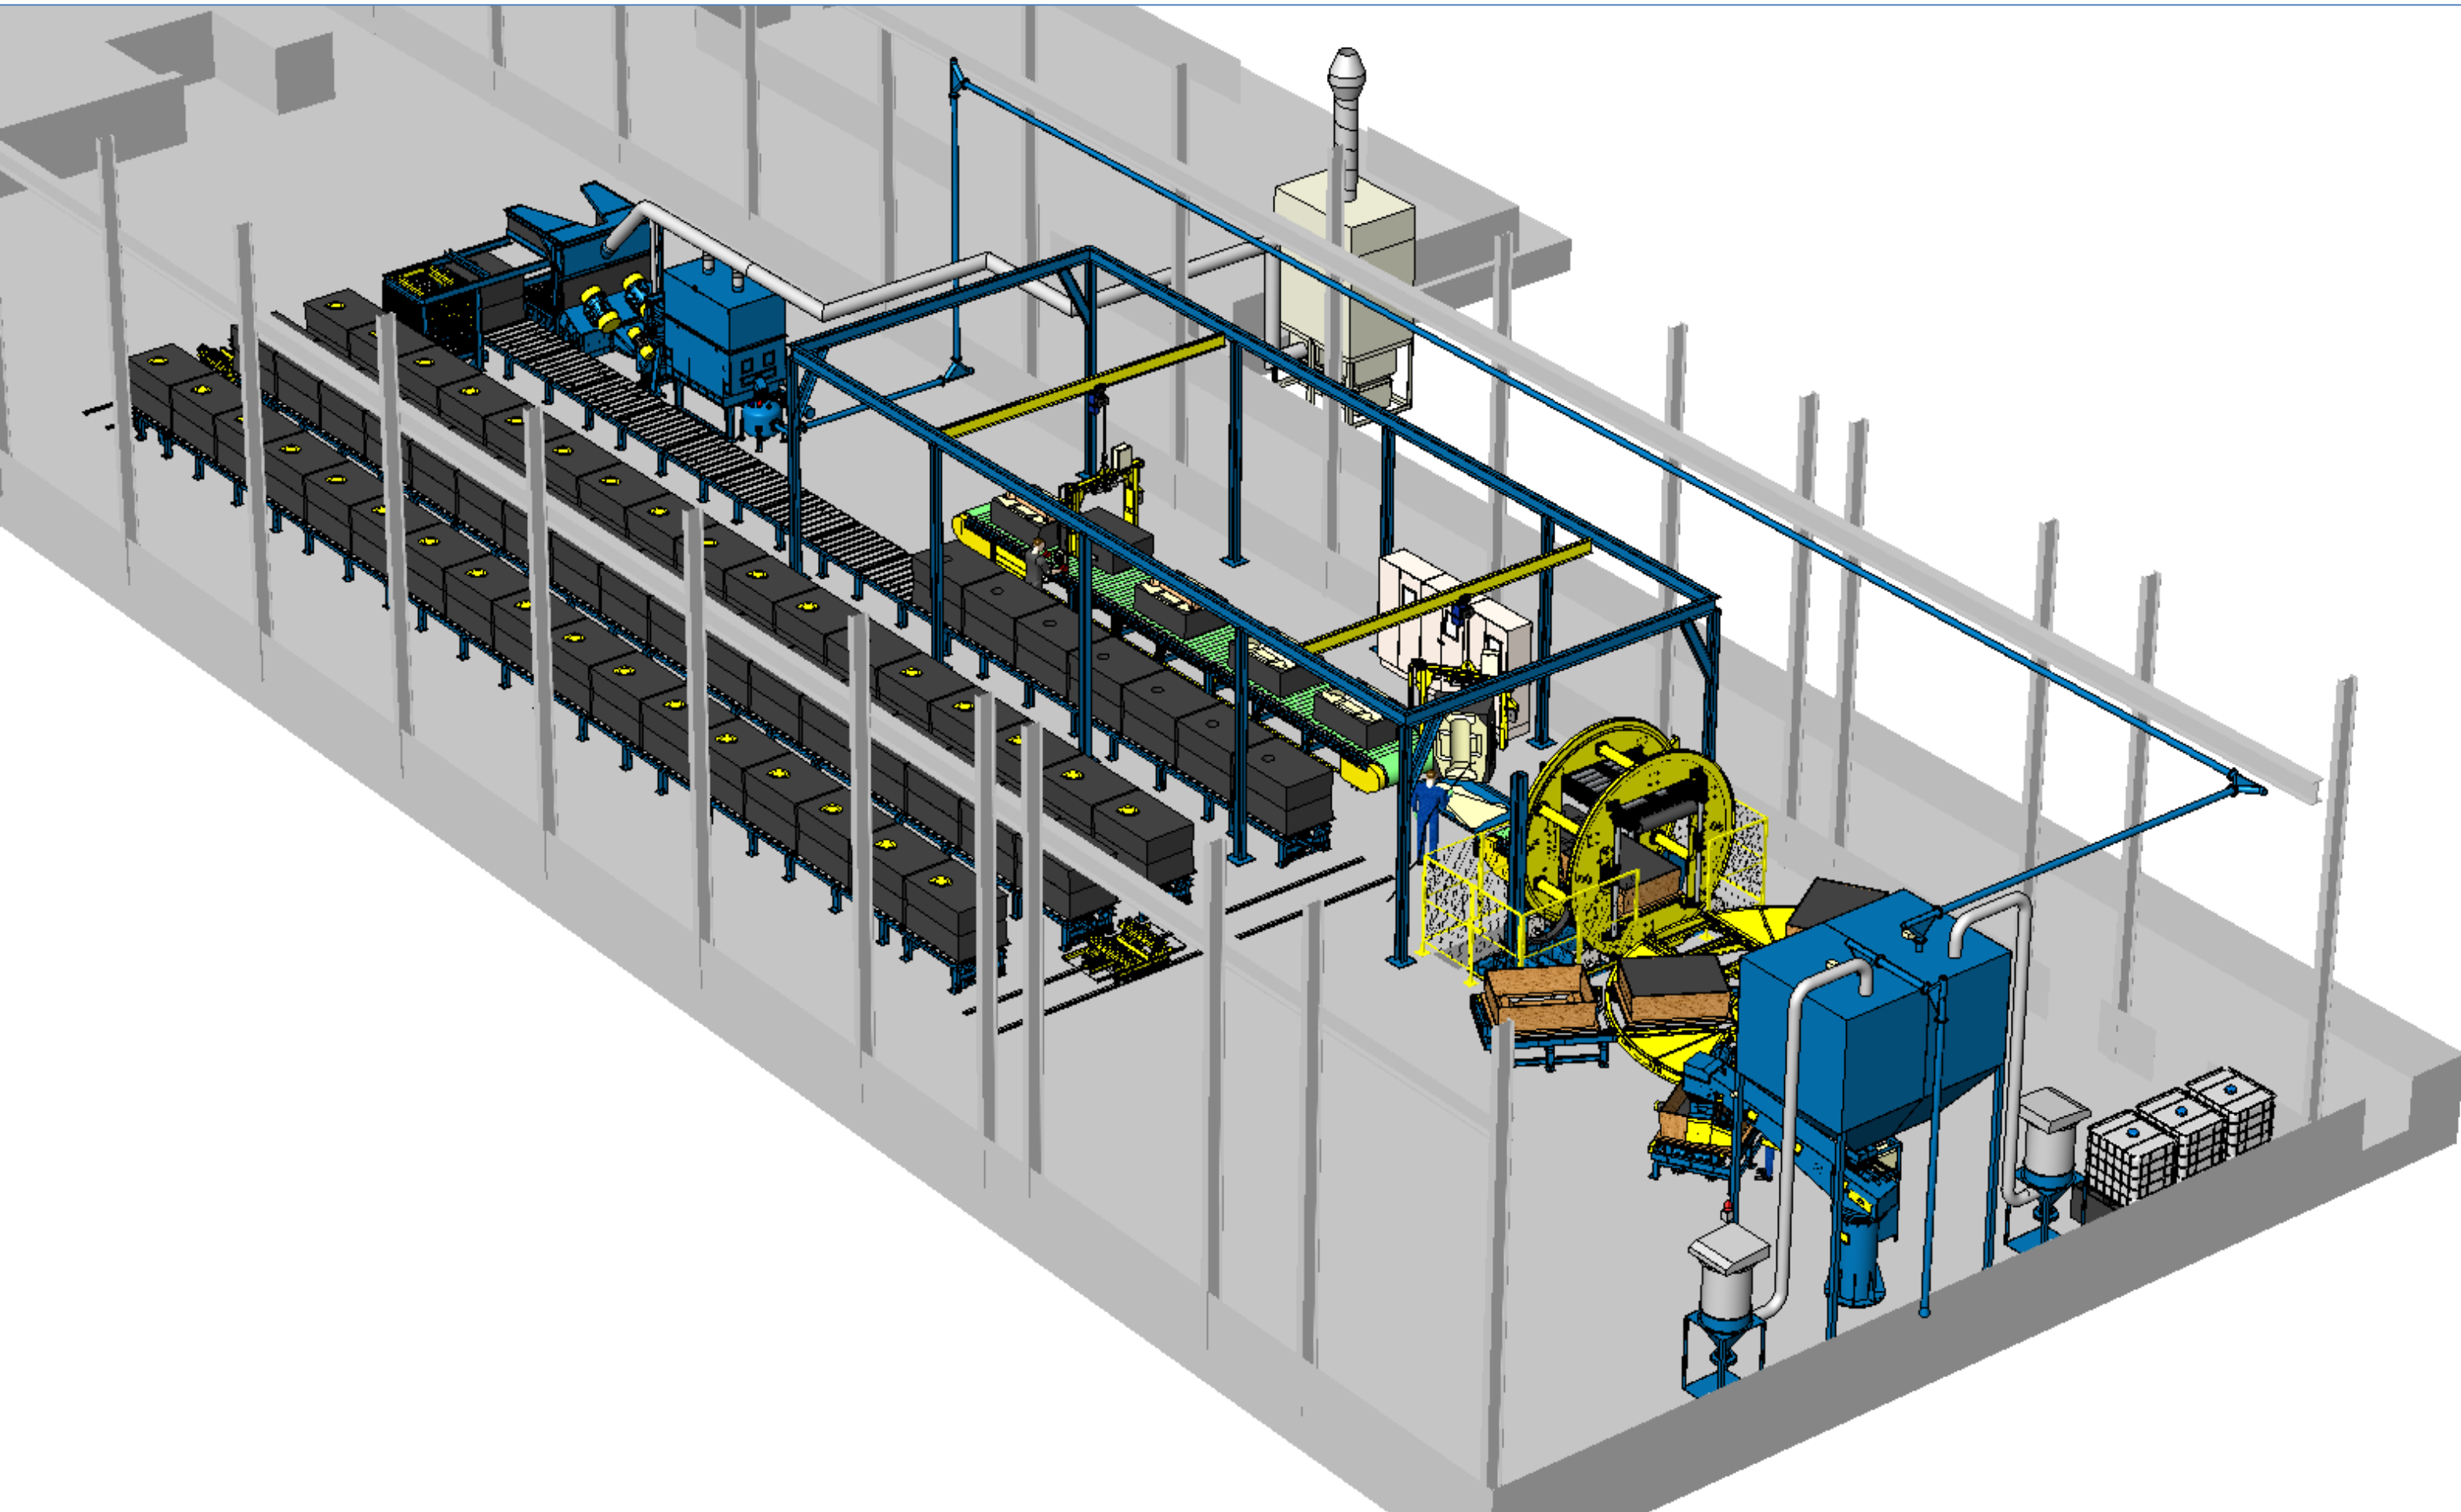


PROPOSED LAYOUT

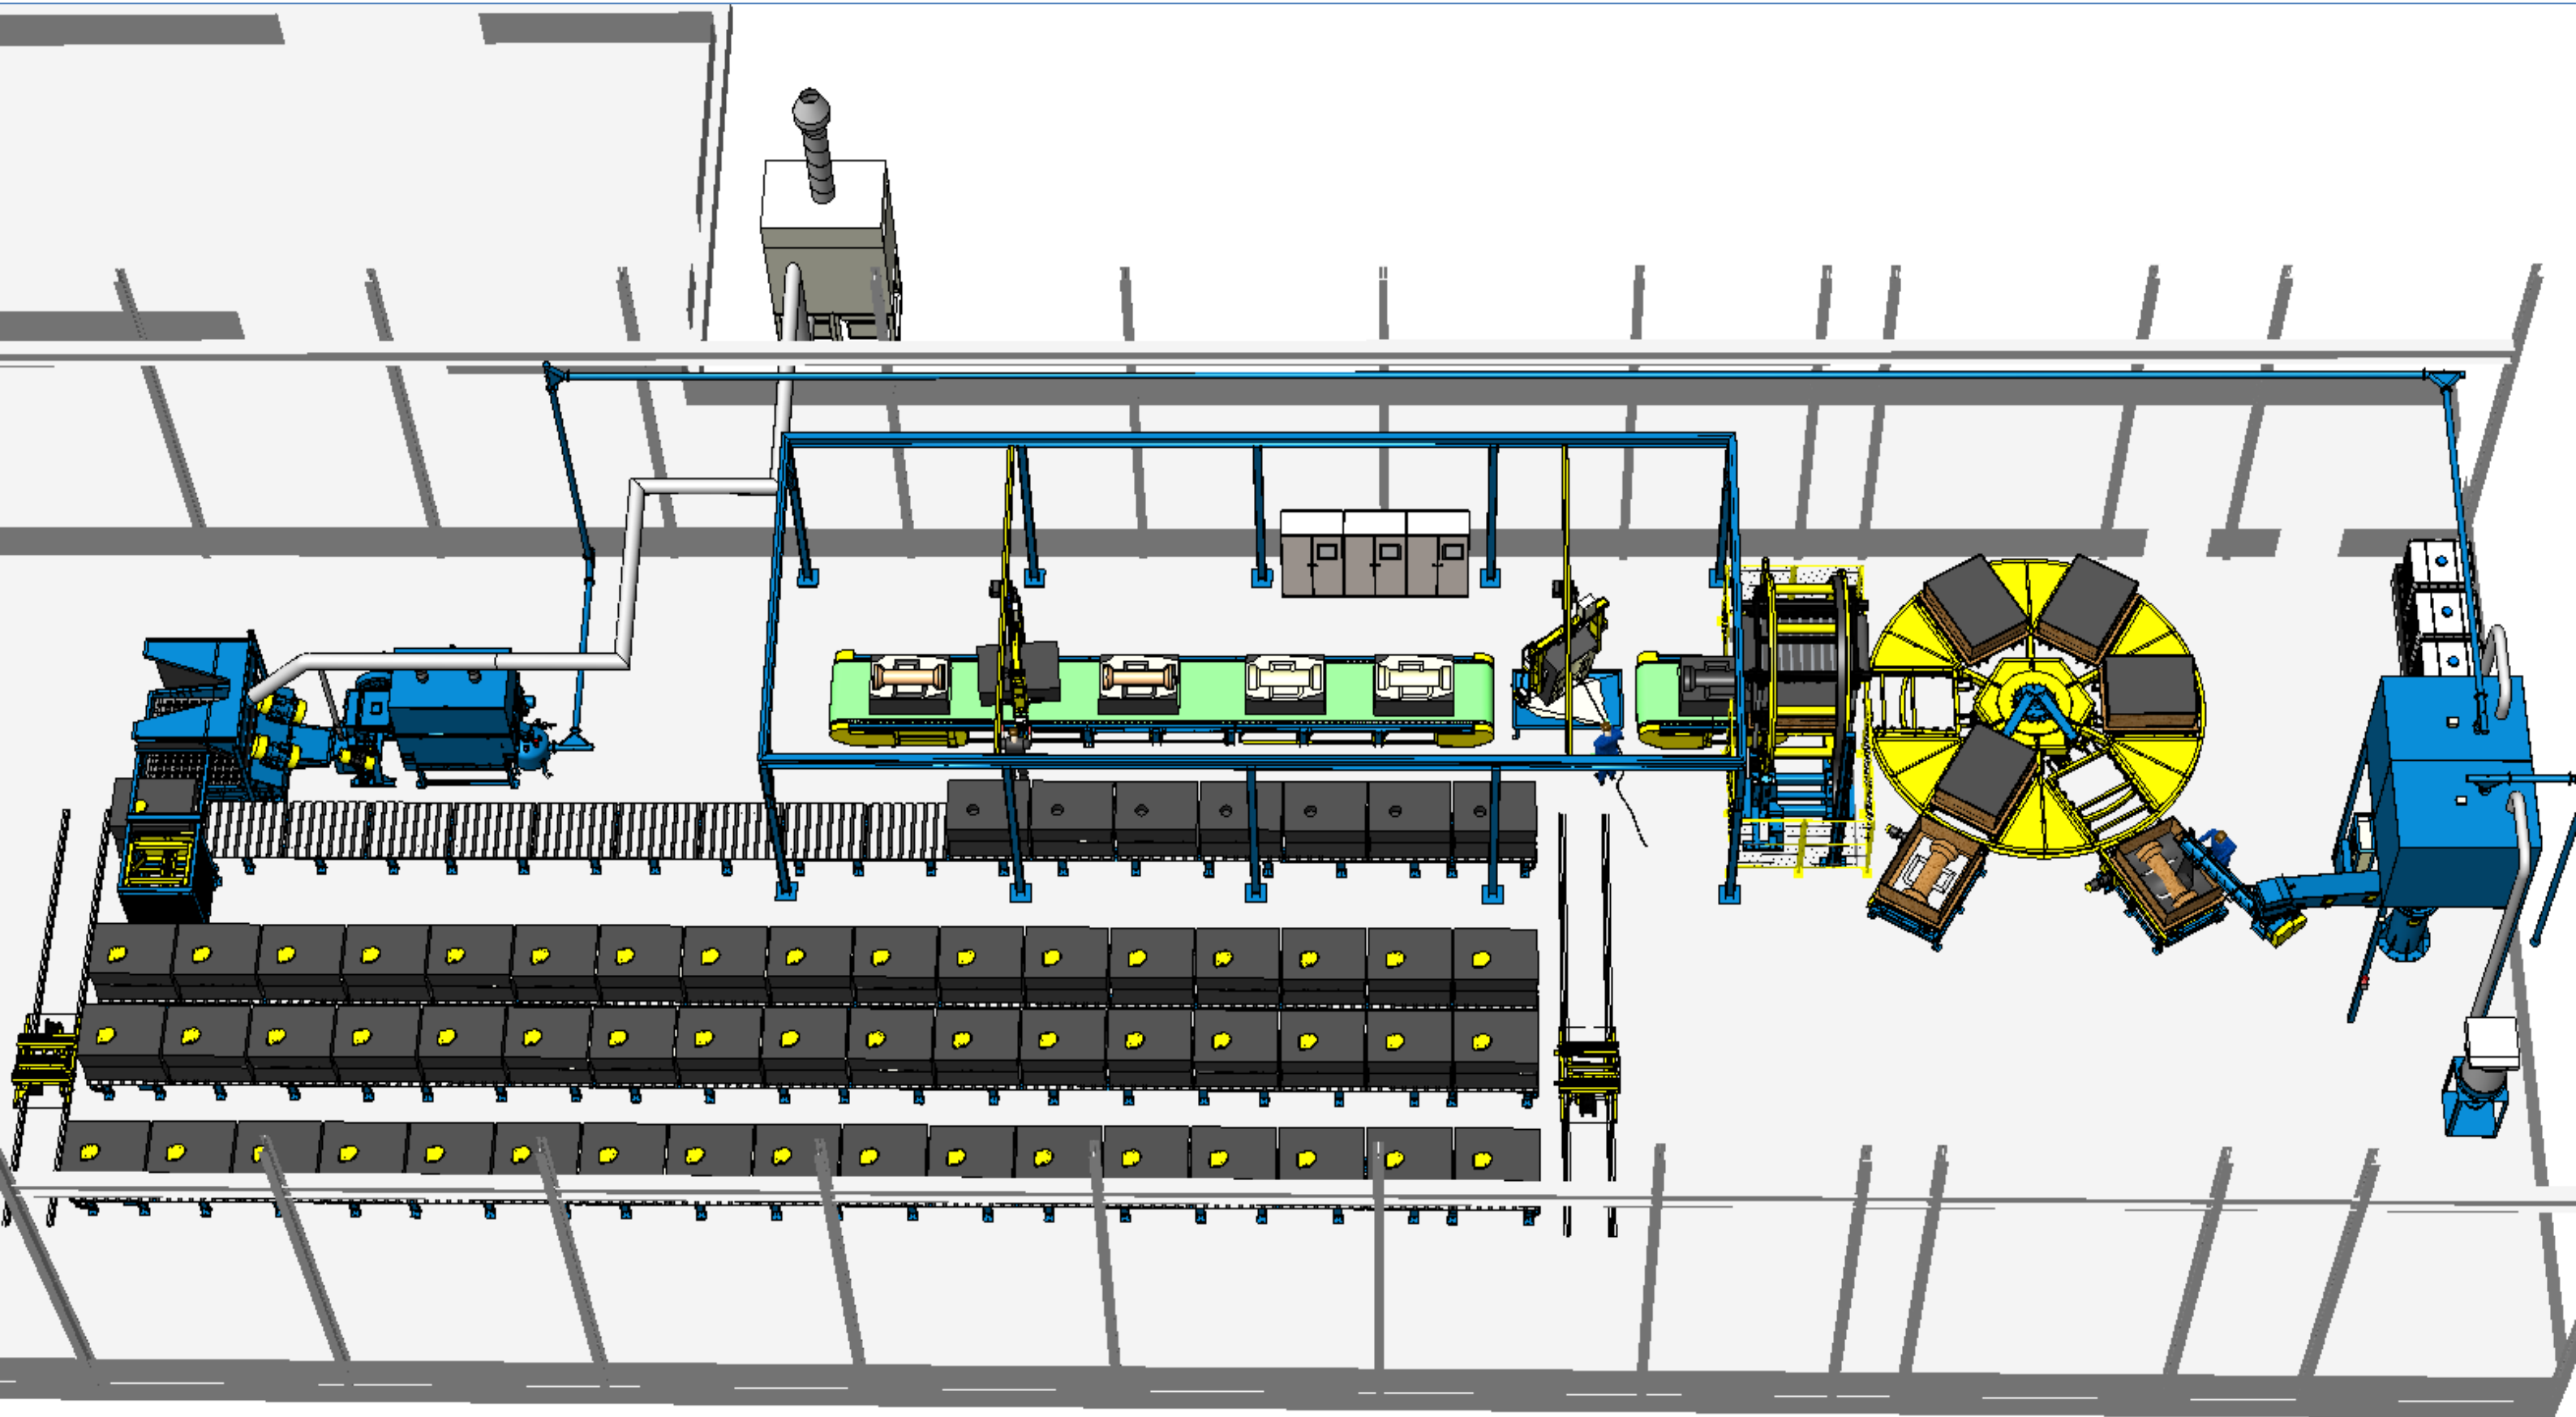


PROPOSED LAYOUT

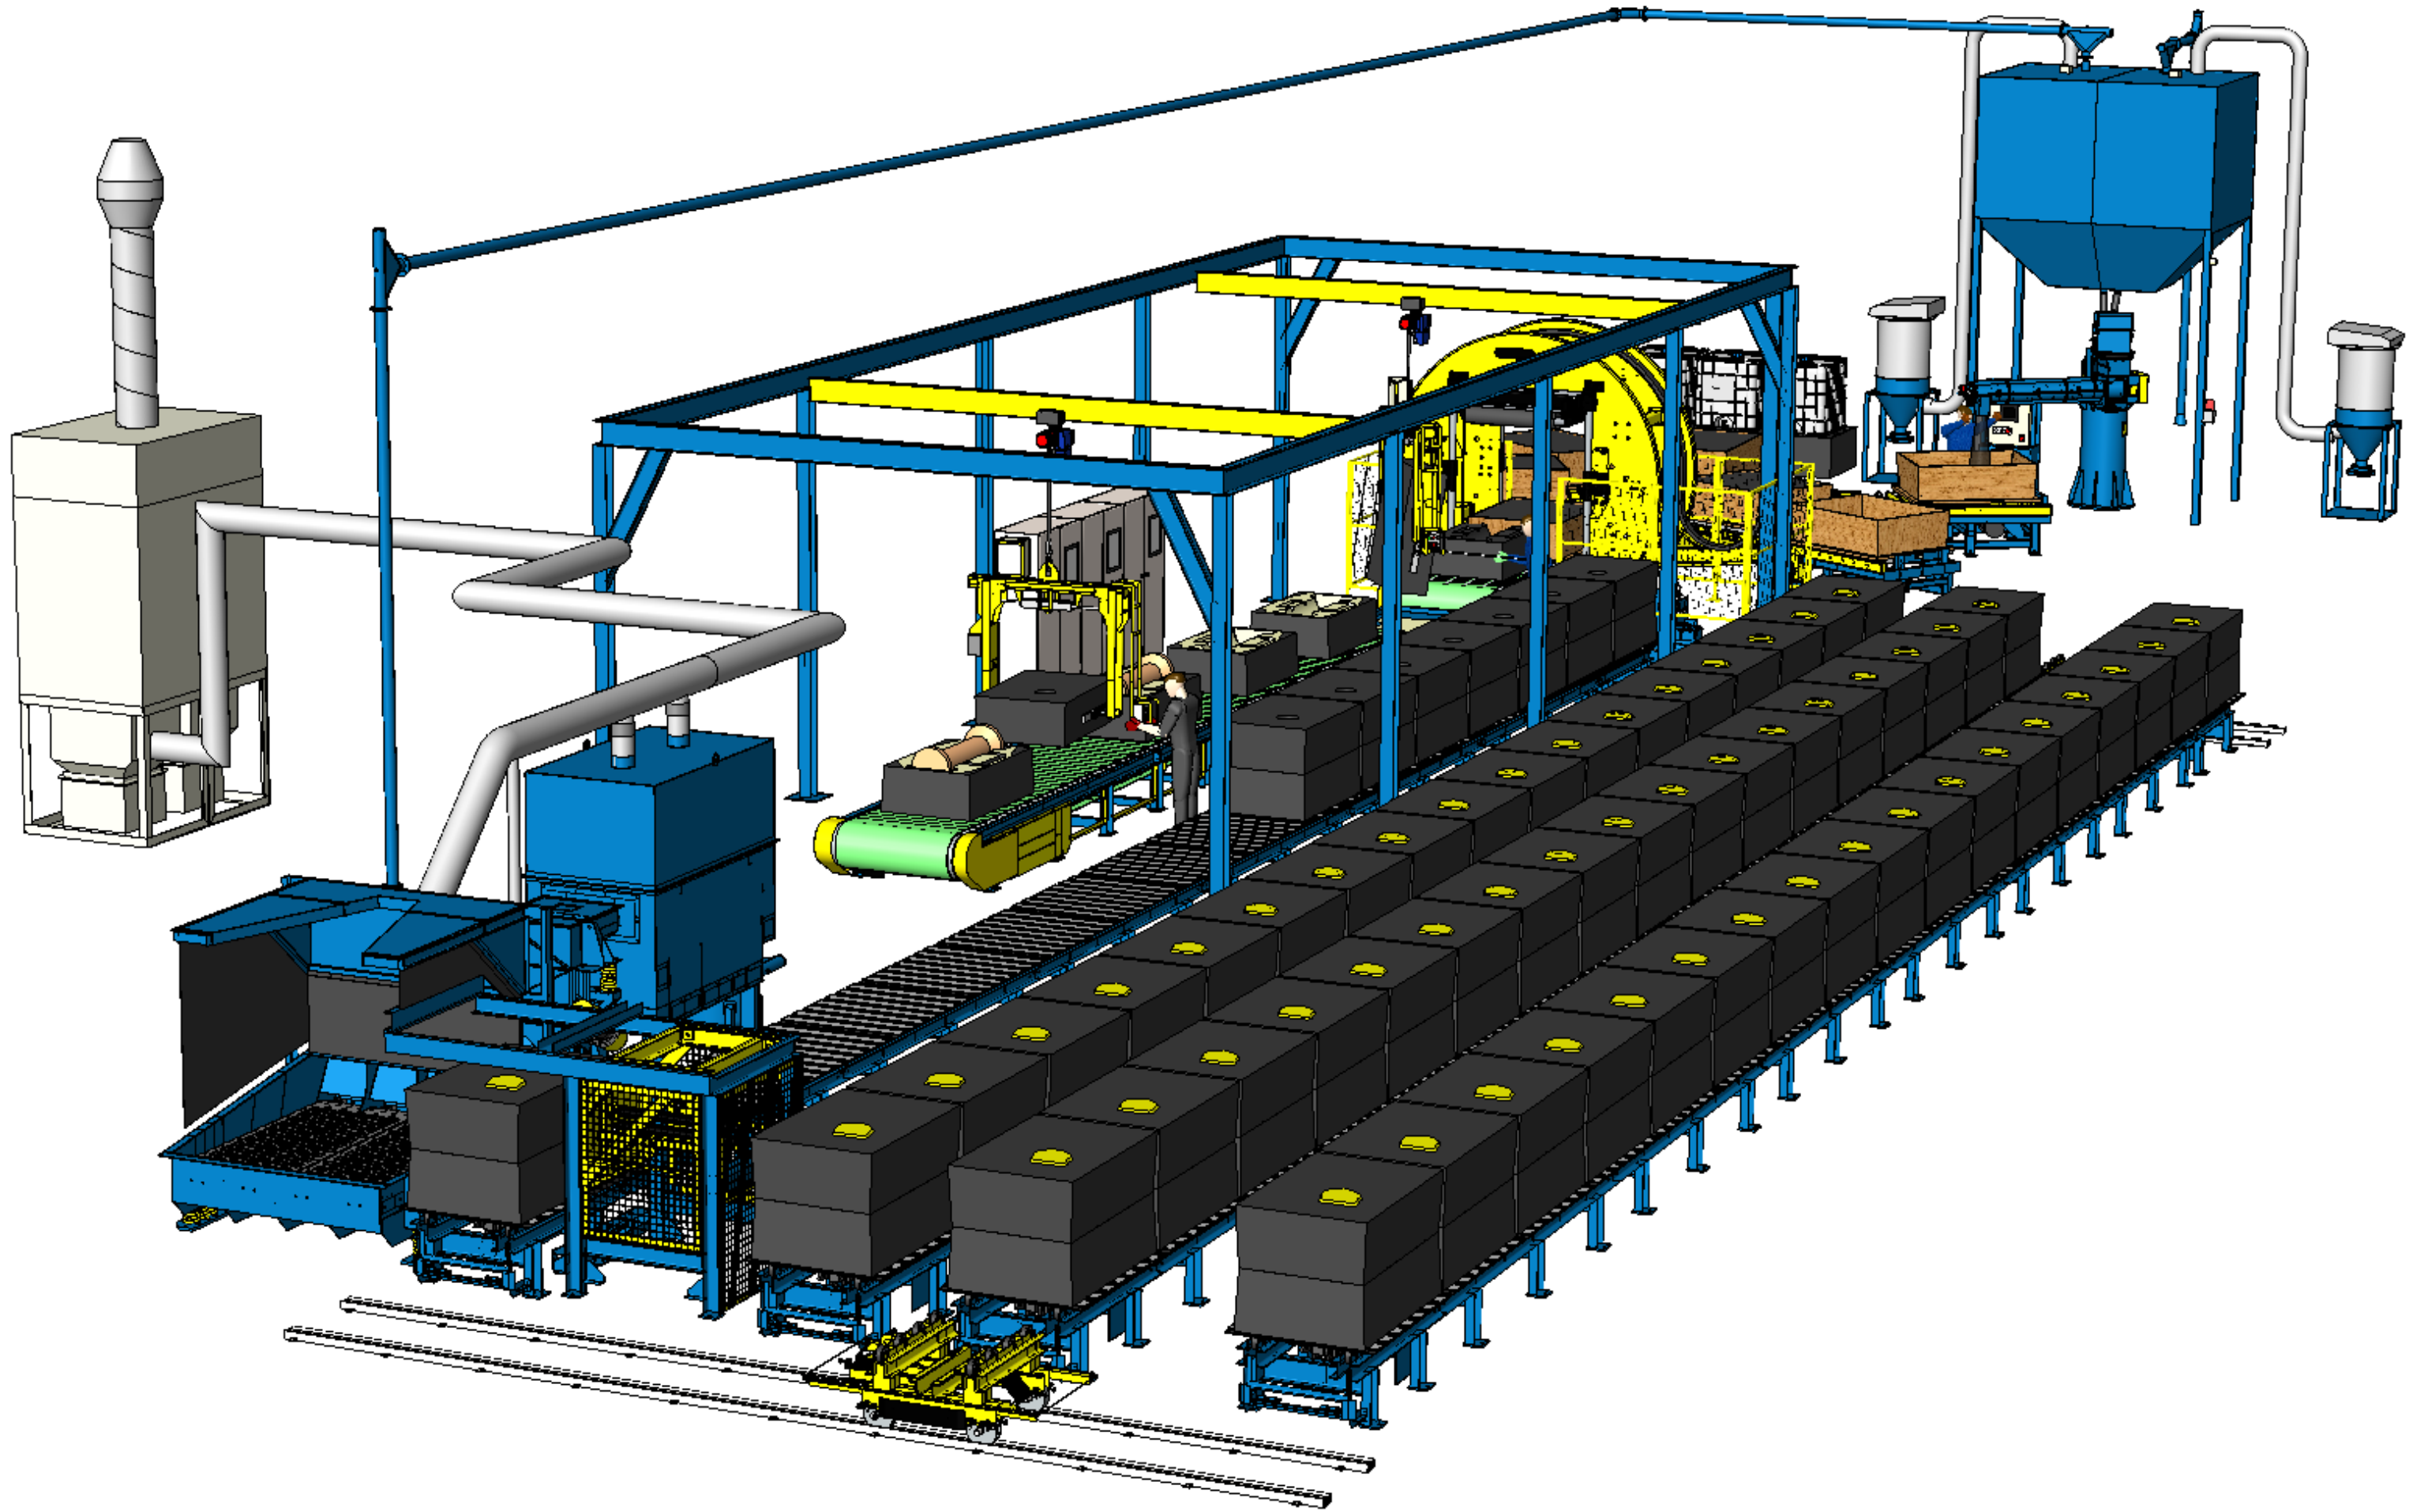


PROPOSED LAYOUT

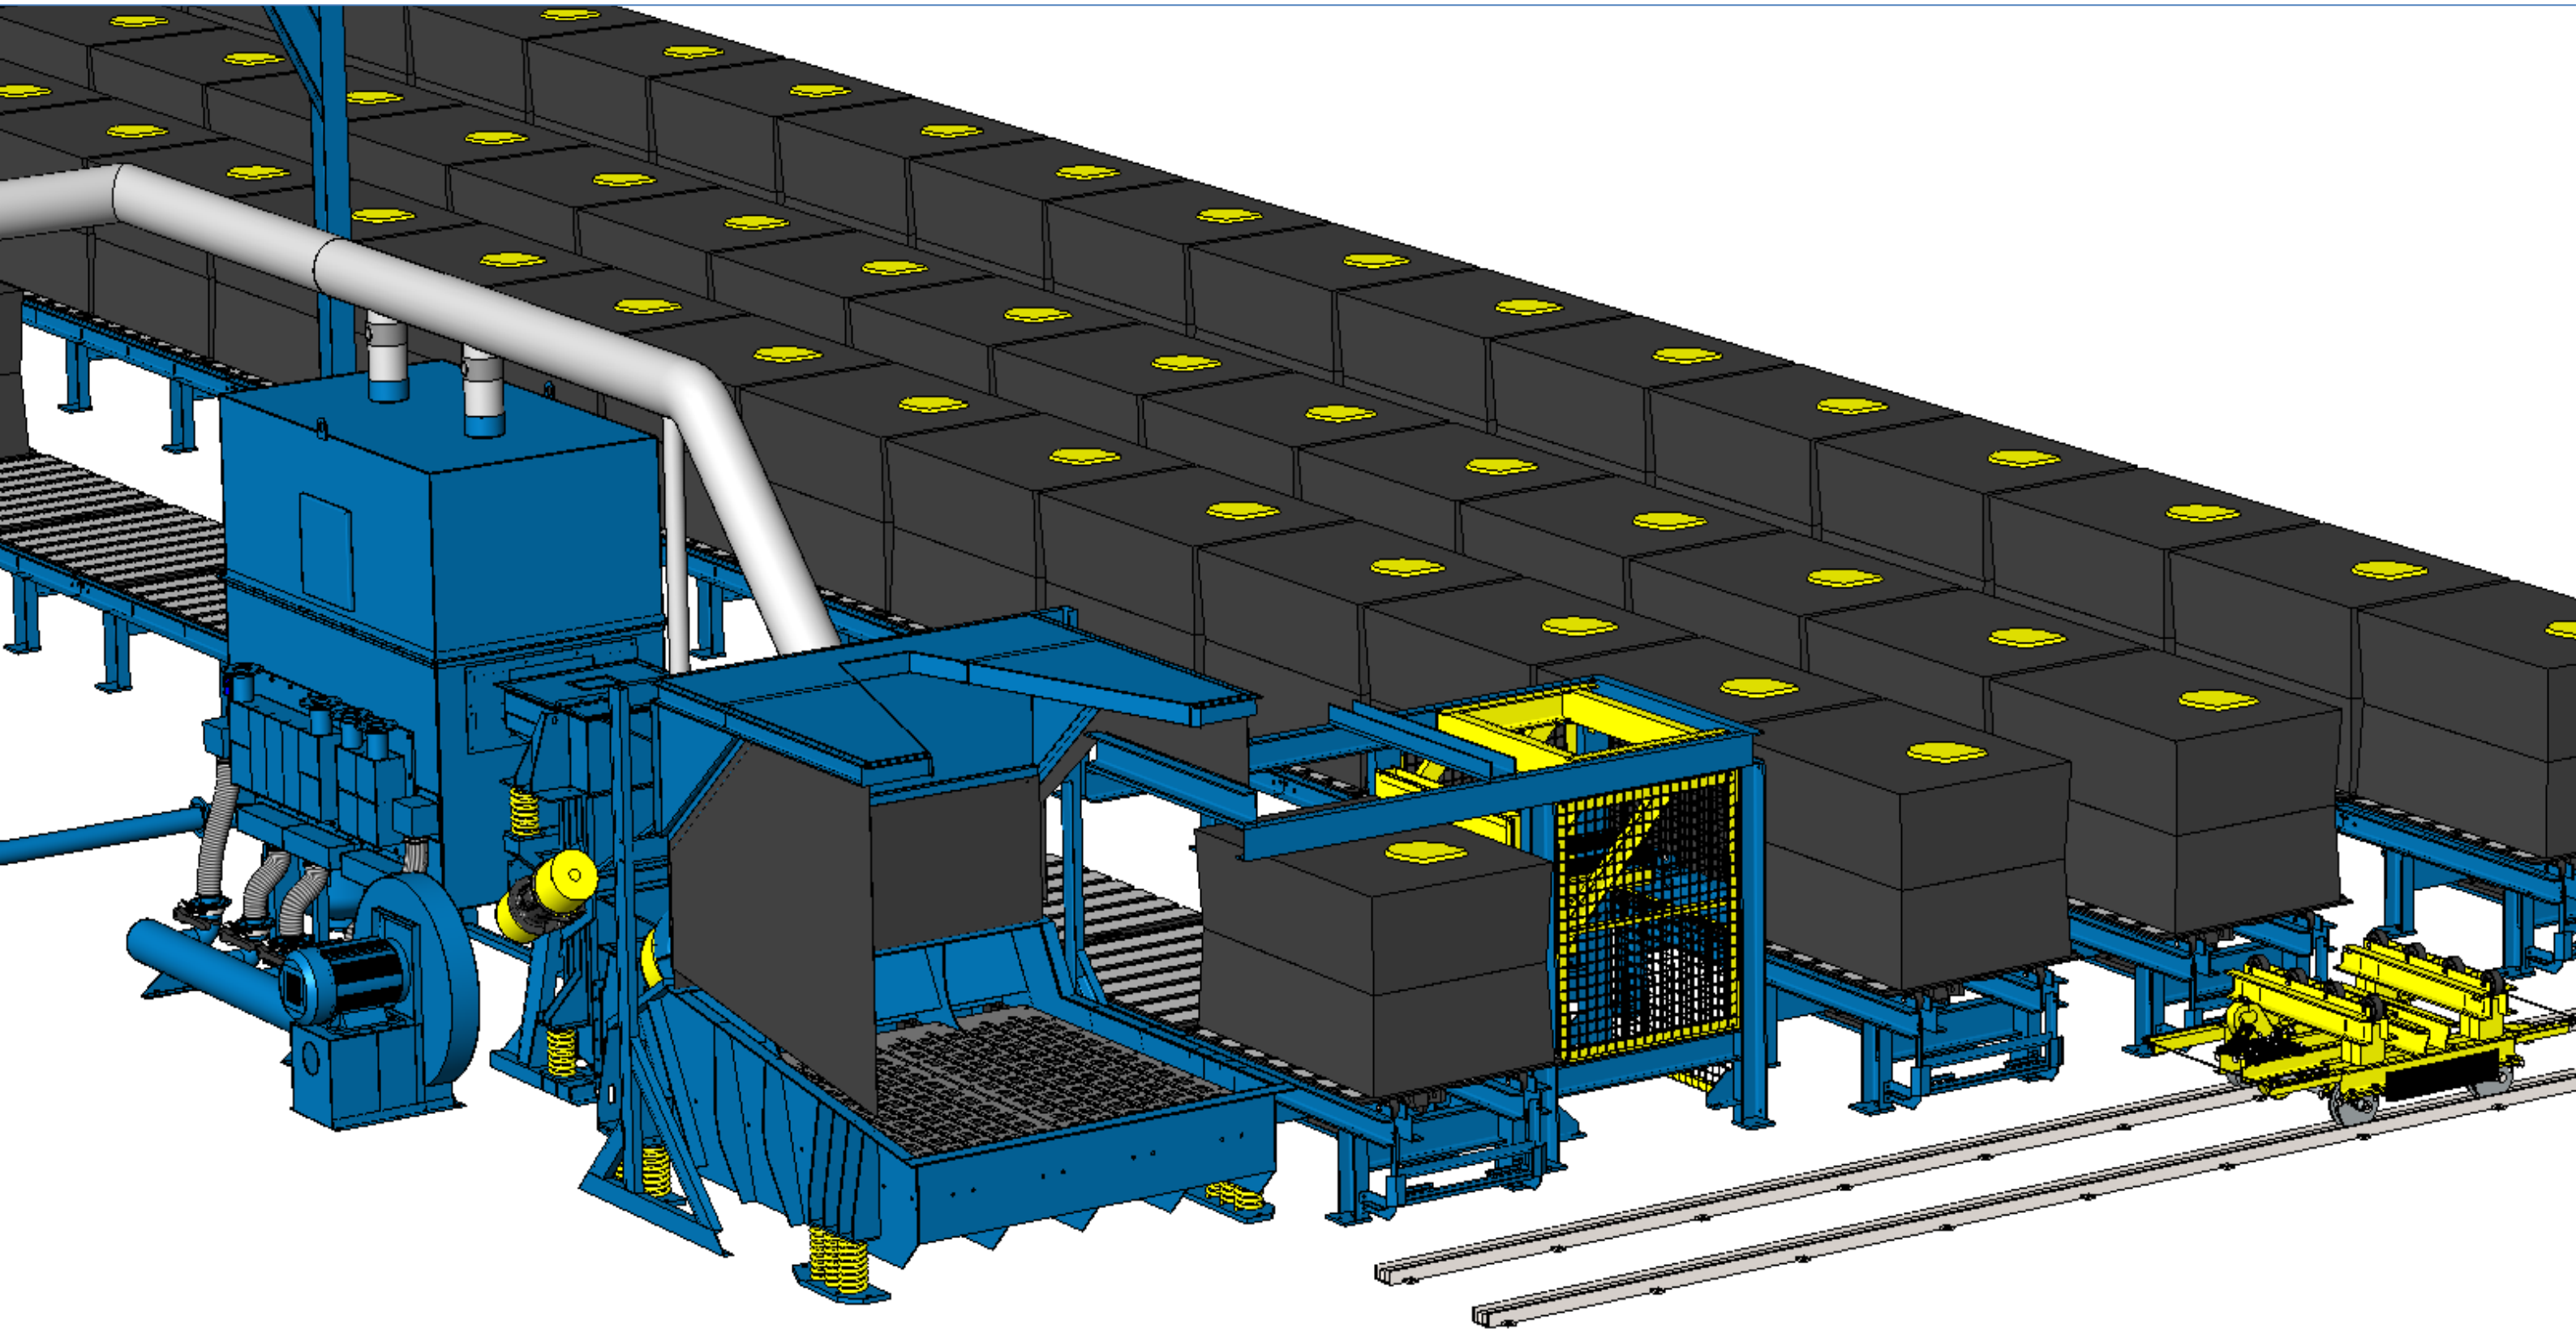


PROPOSED LAYOUT

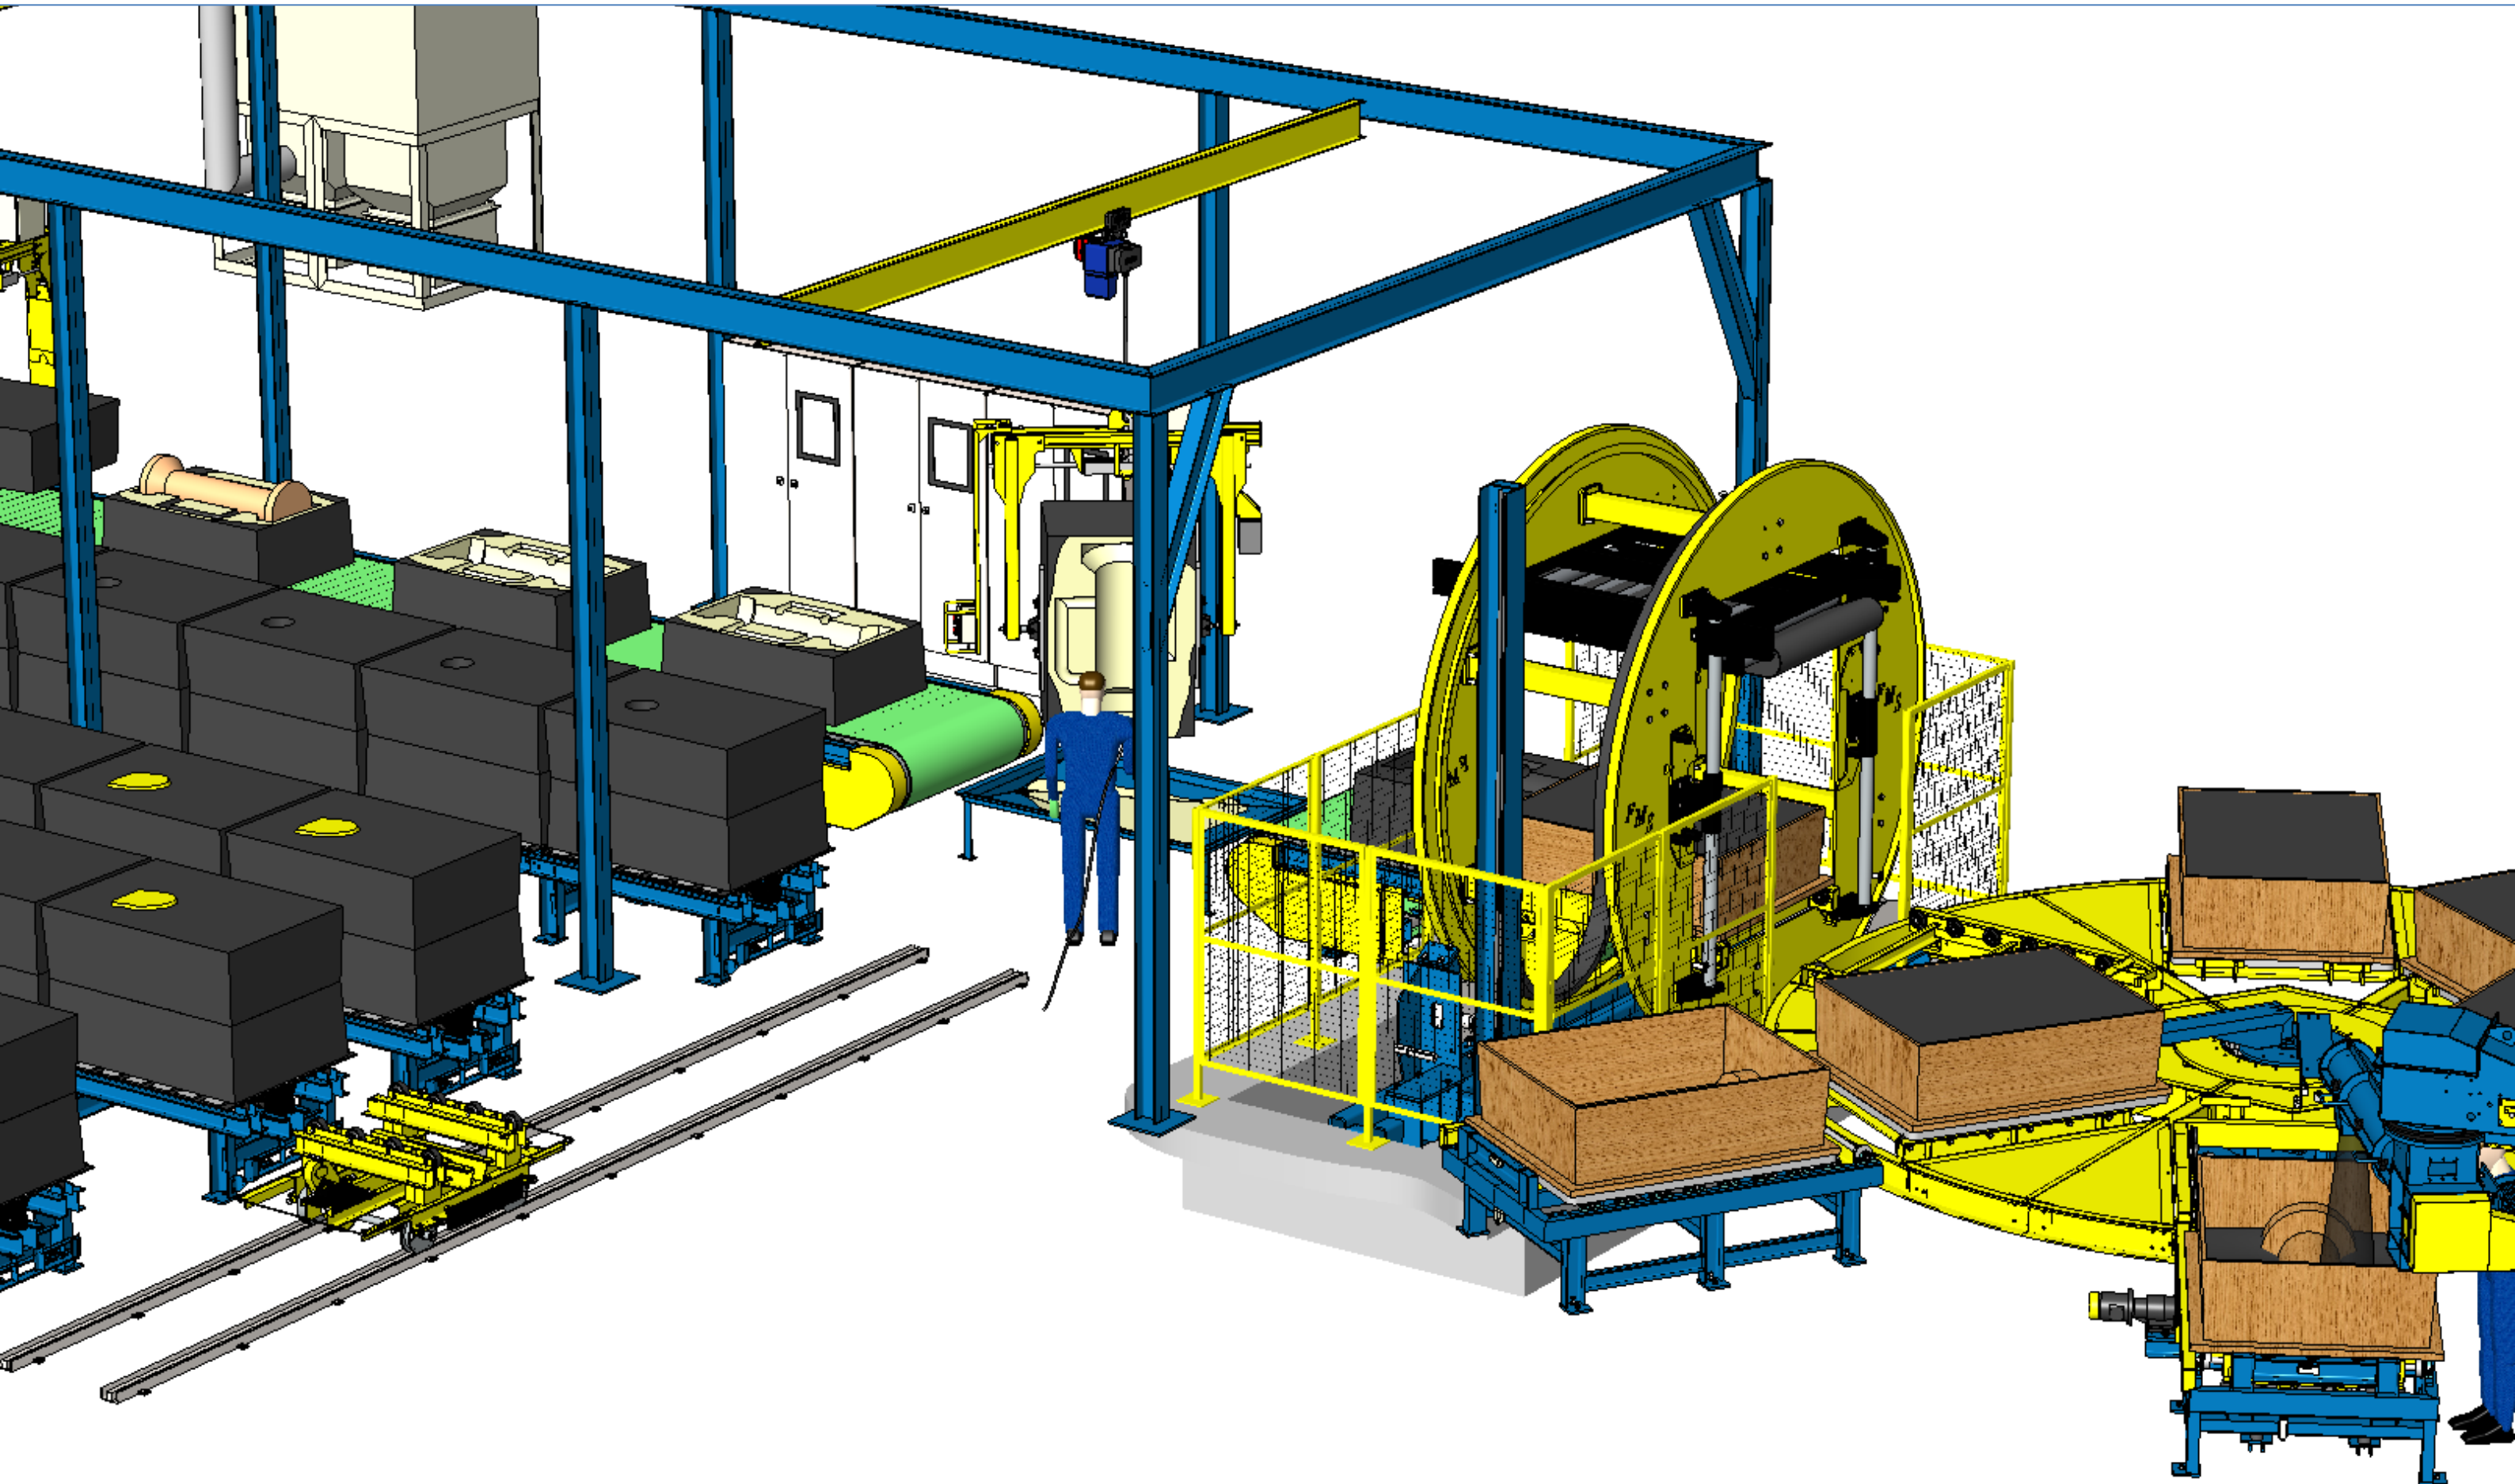


PROPOSED LAYOUT

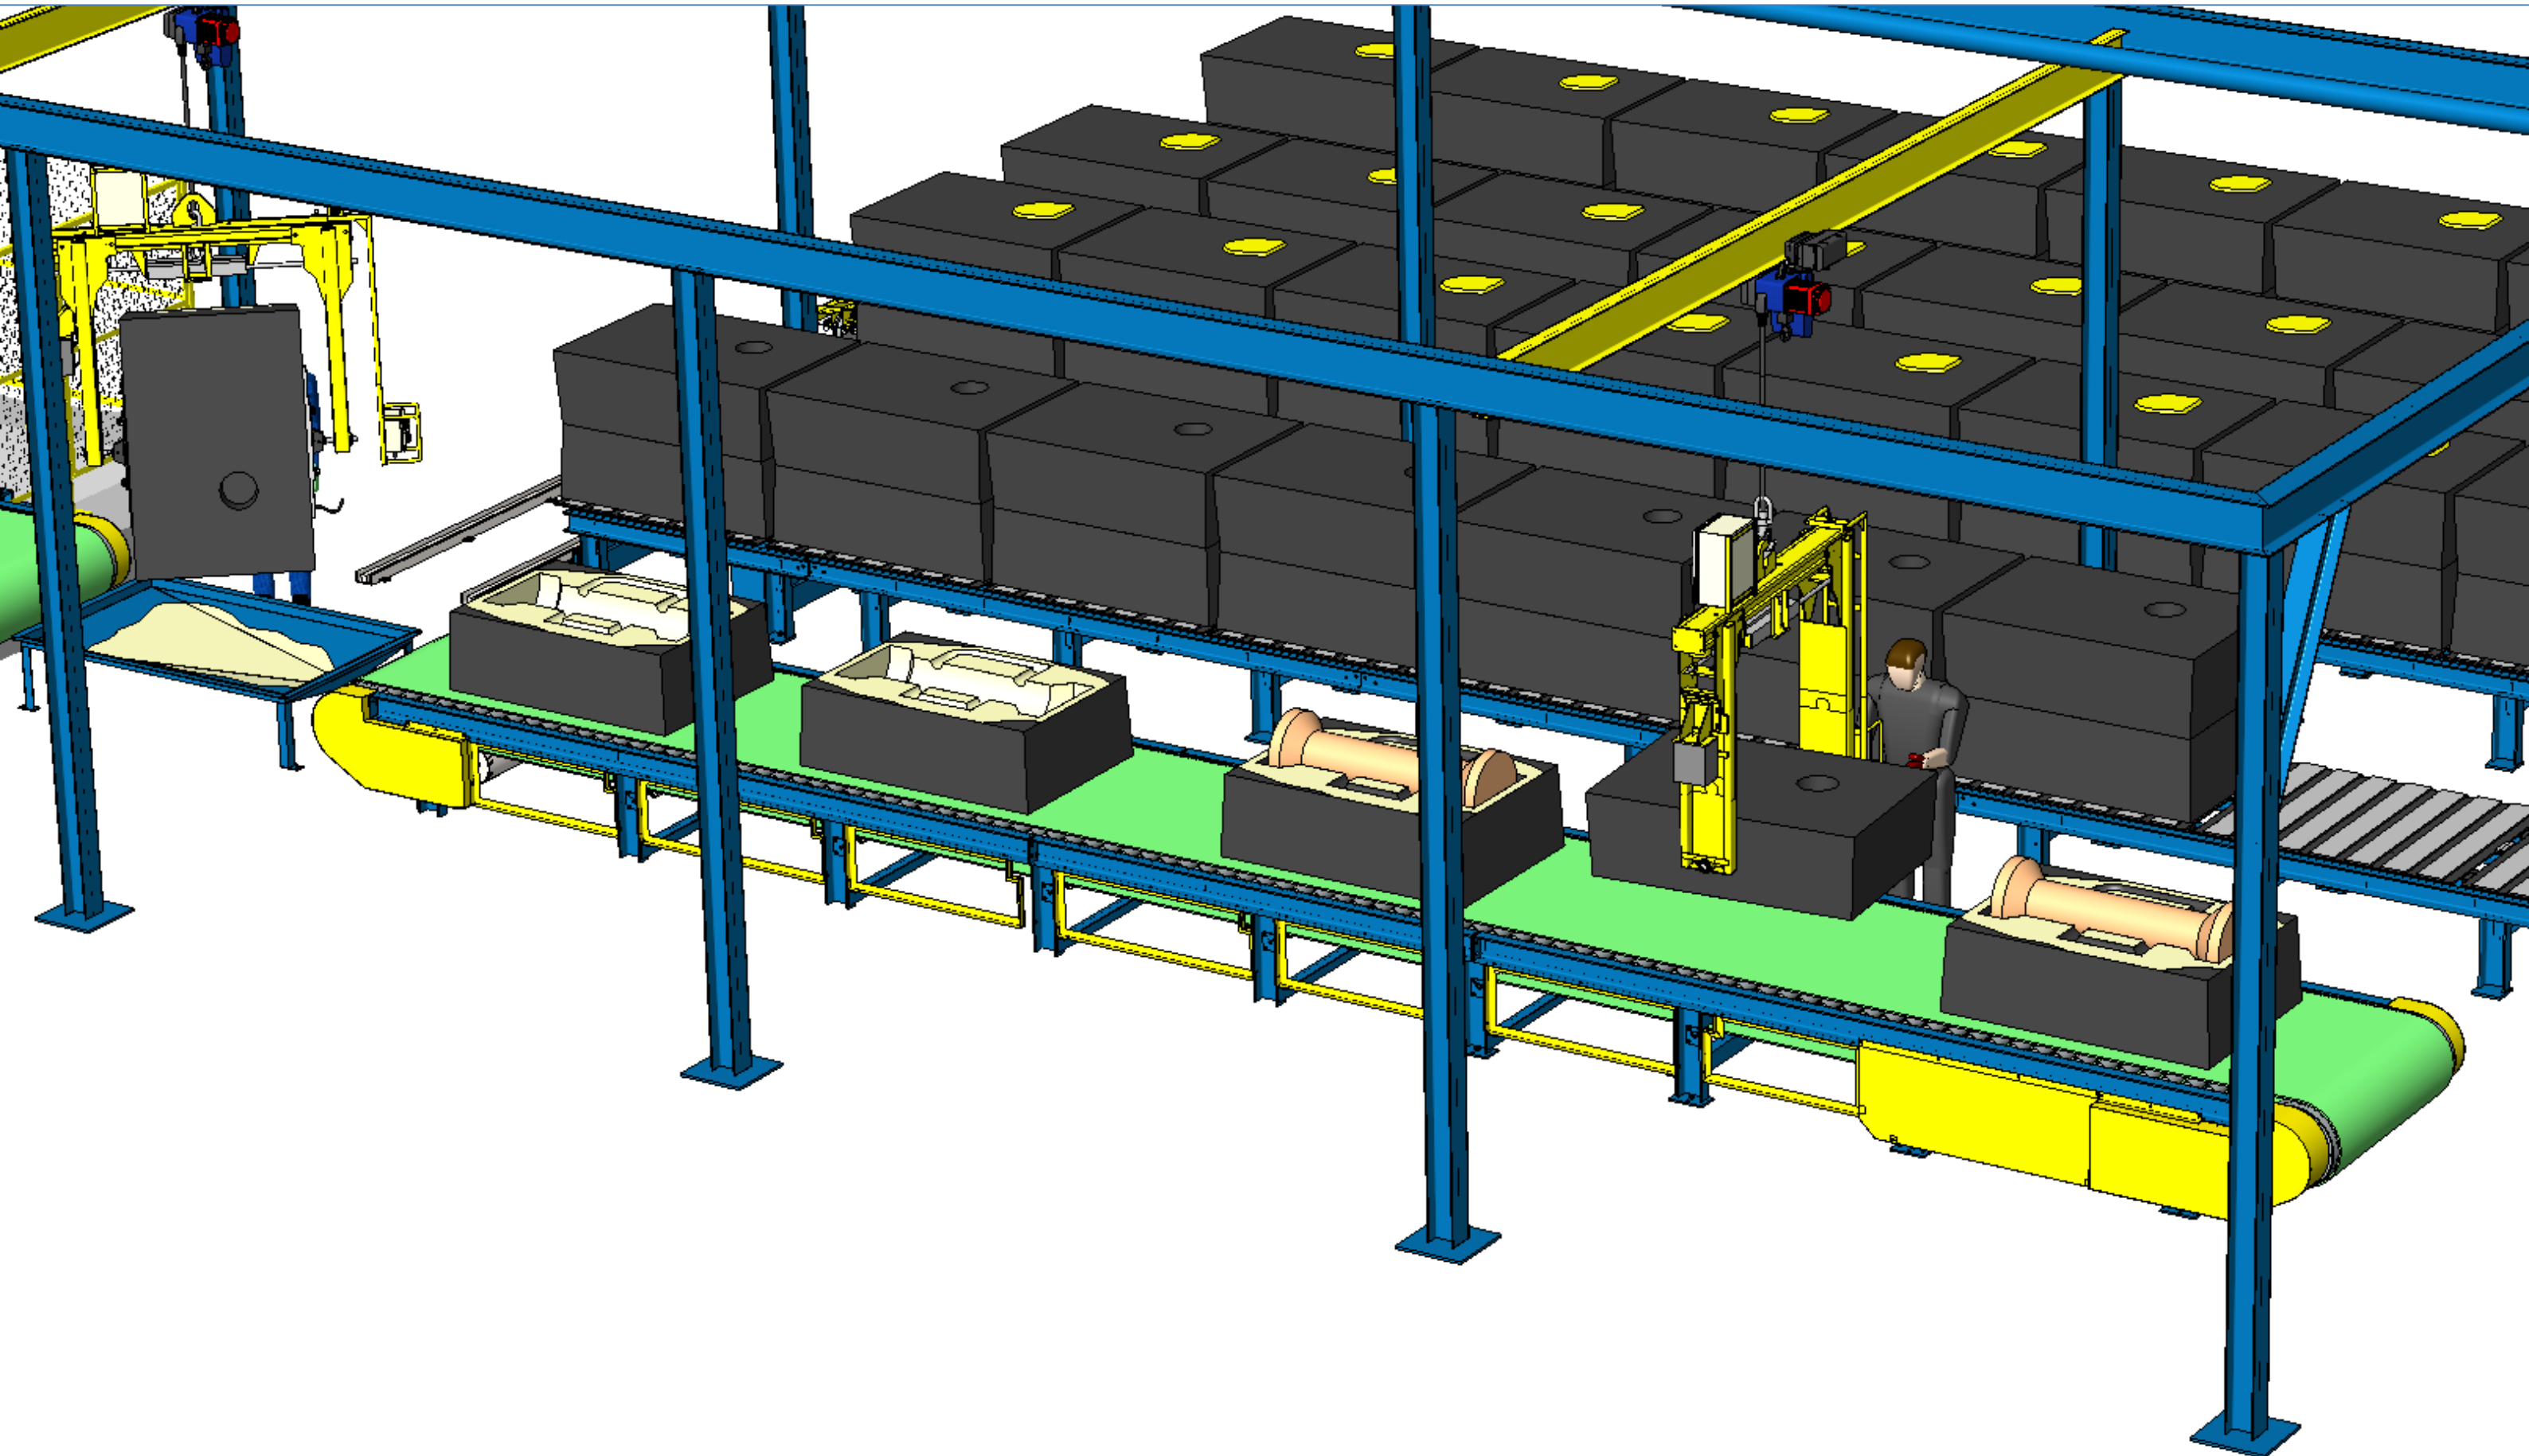


PROPOSED LAYOUT

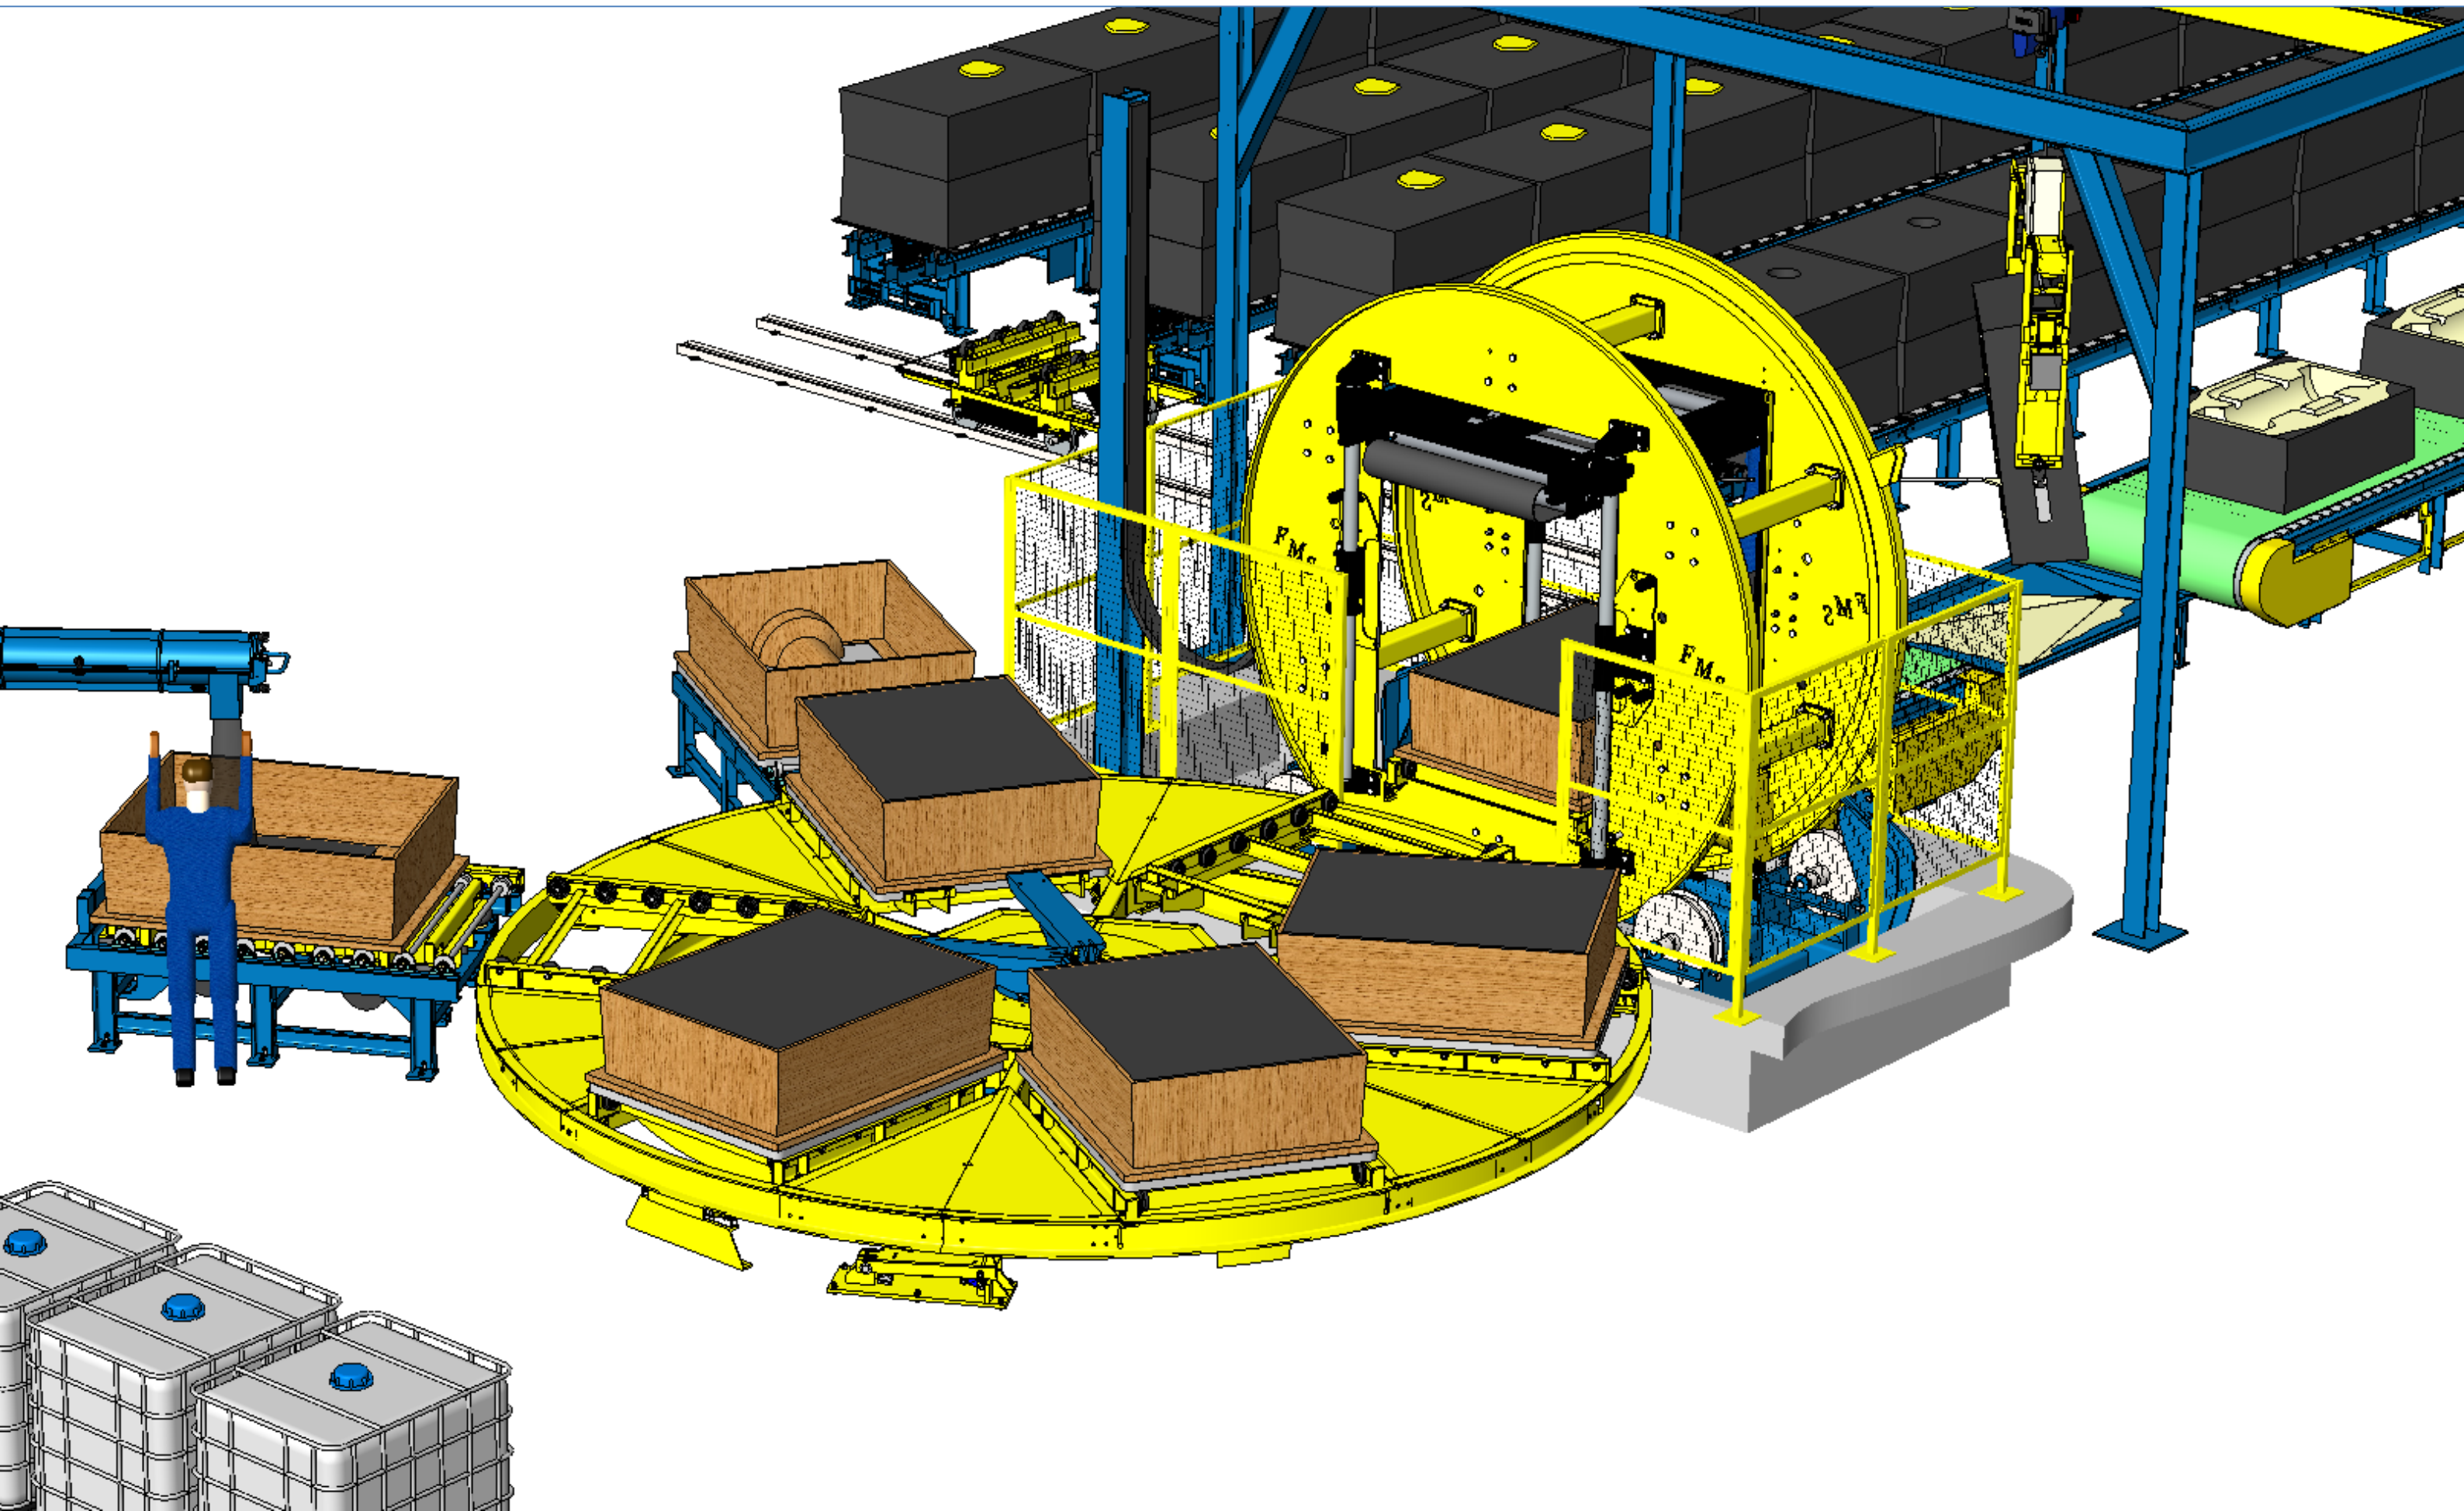


PROPOSED LAYOUT

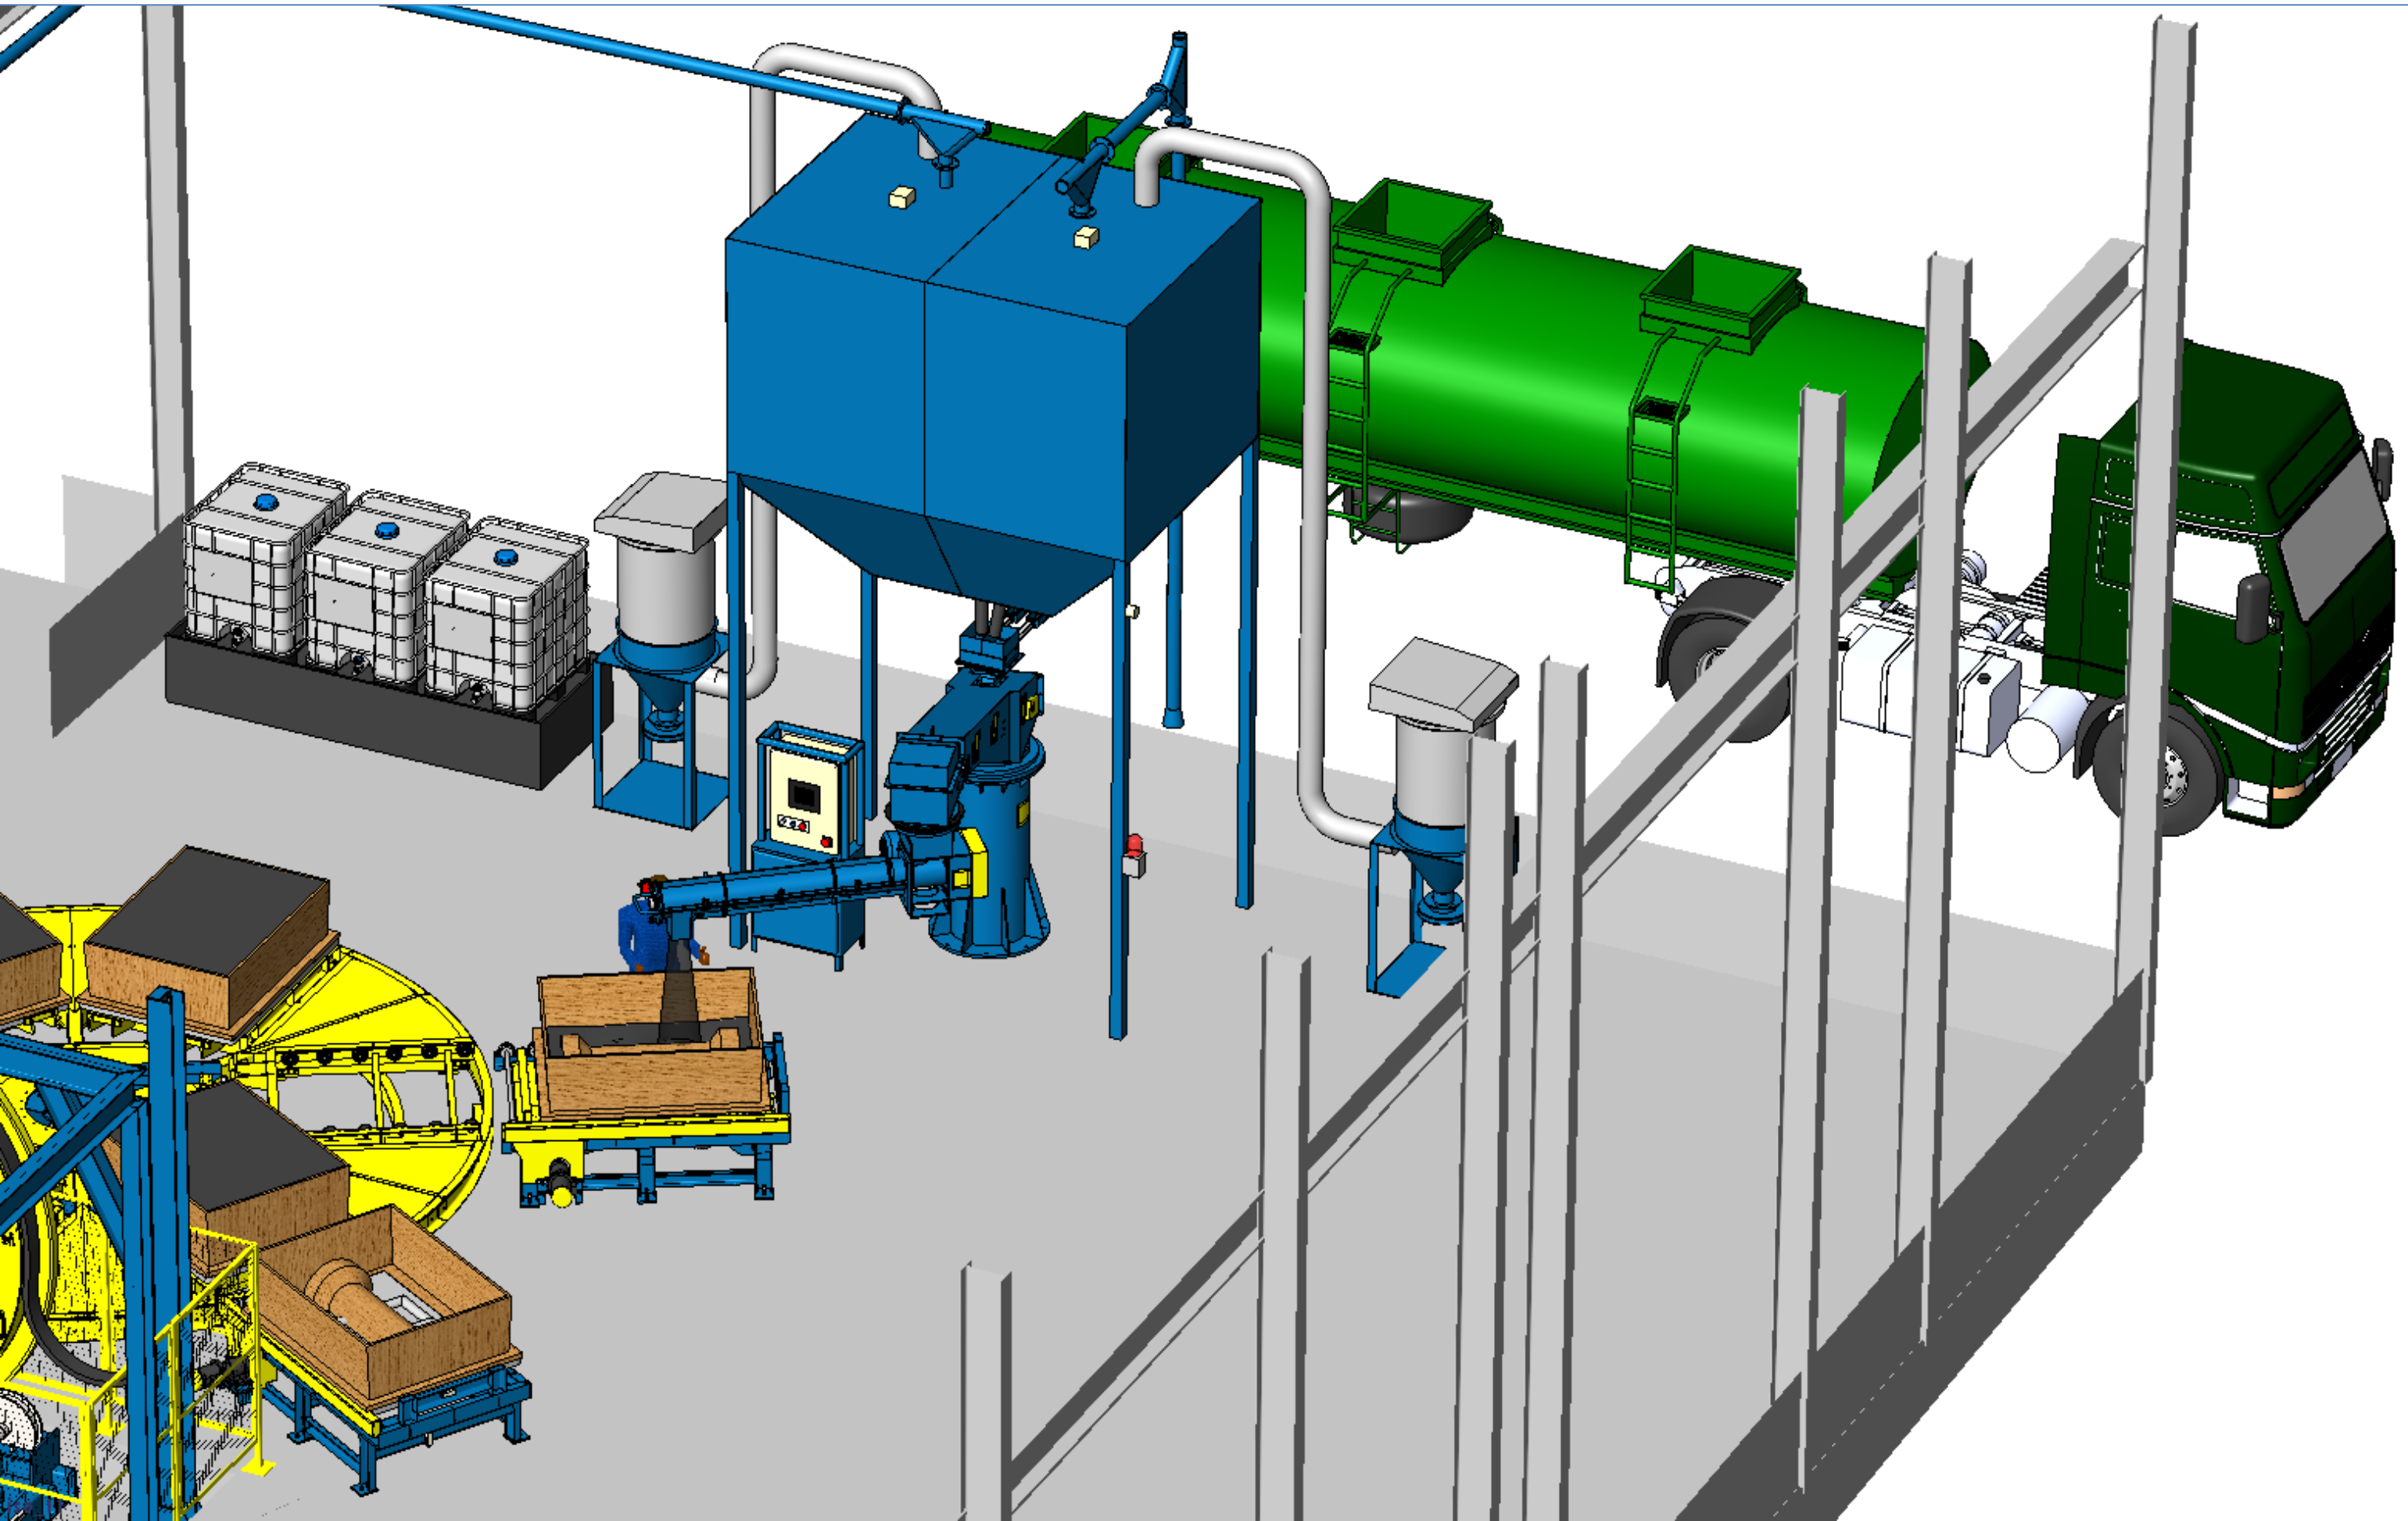


PROPOSED LAYOUT

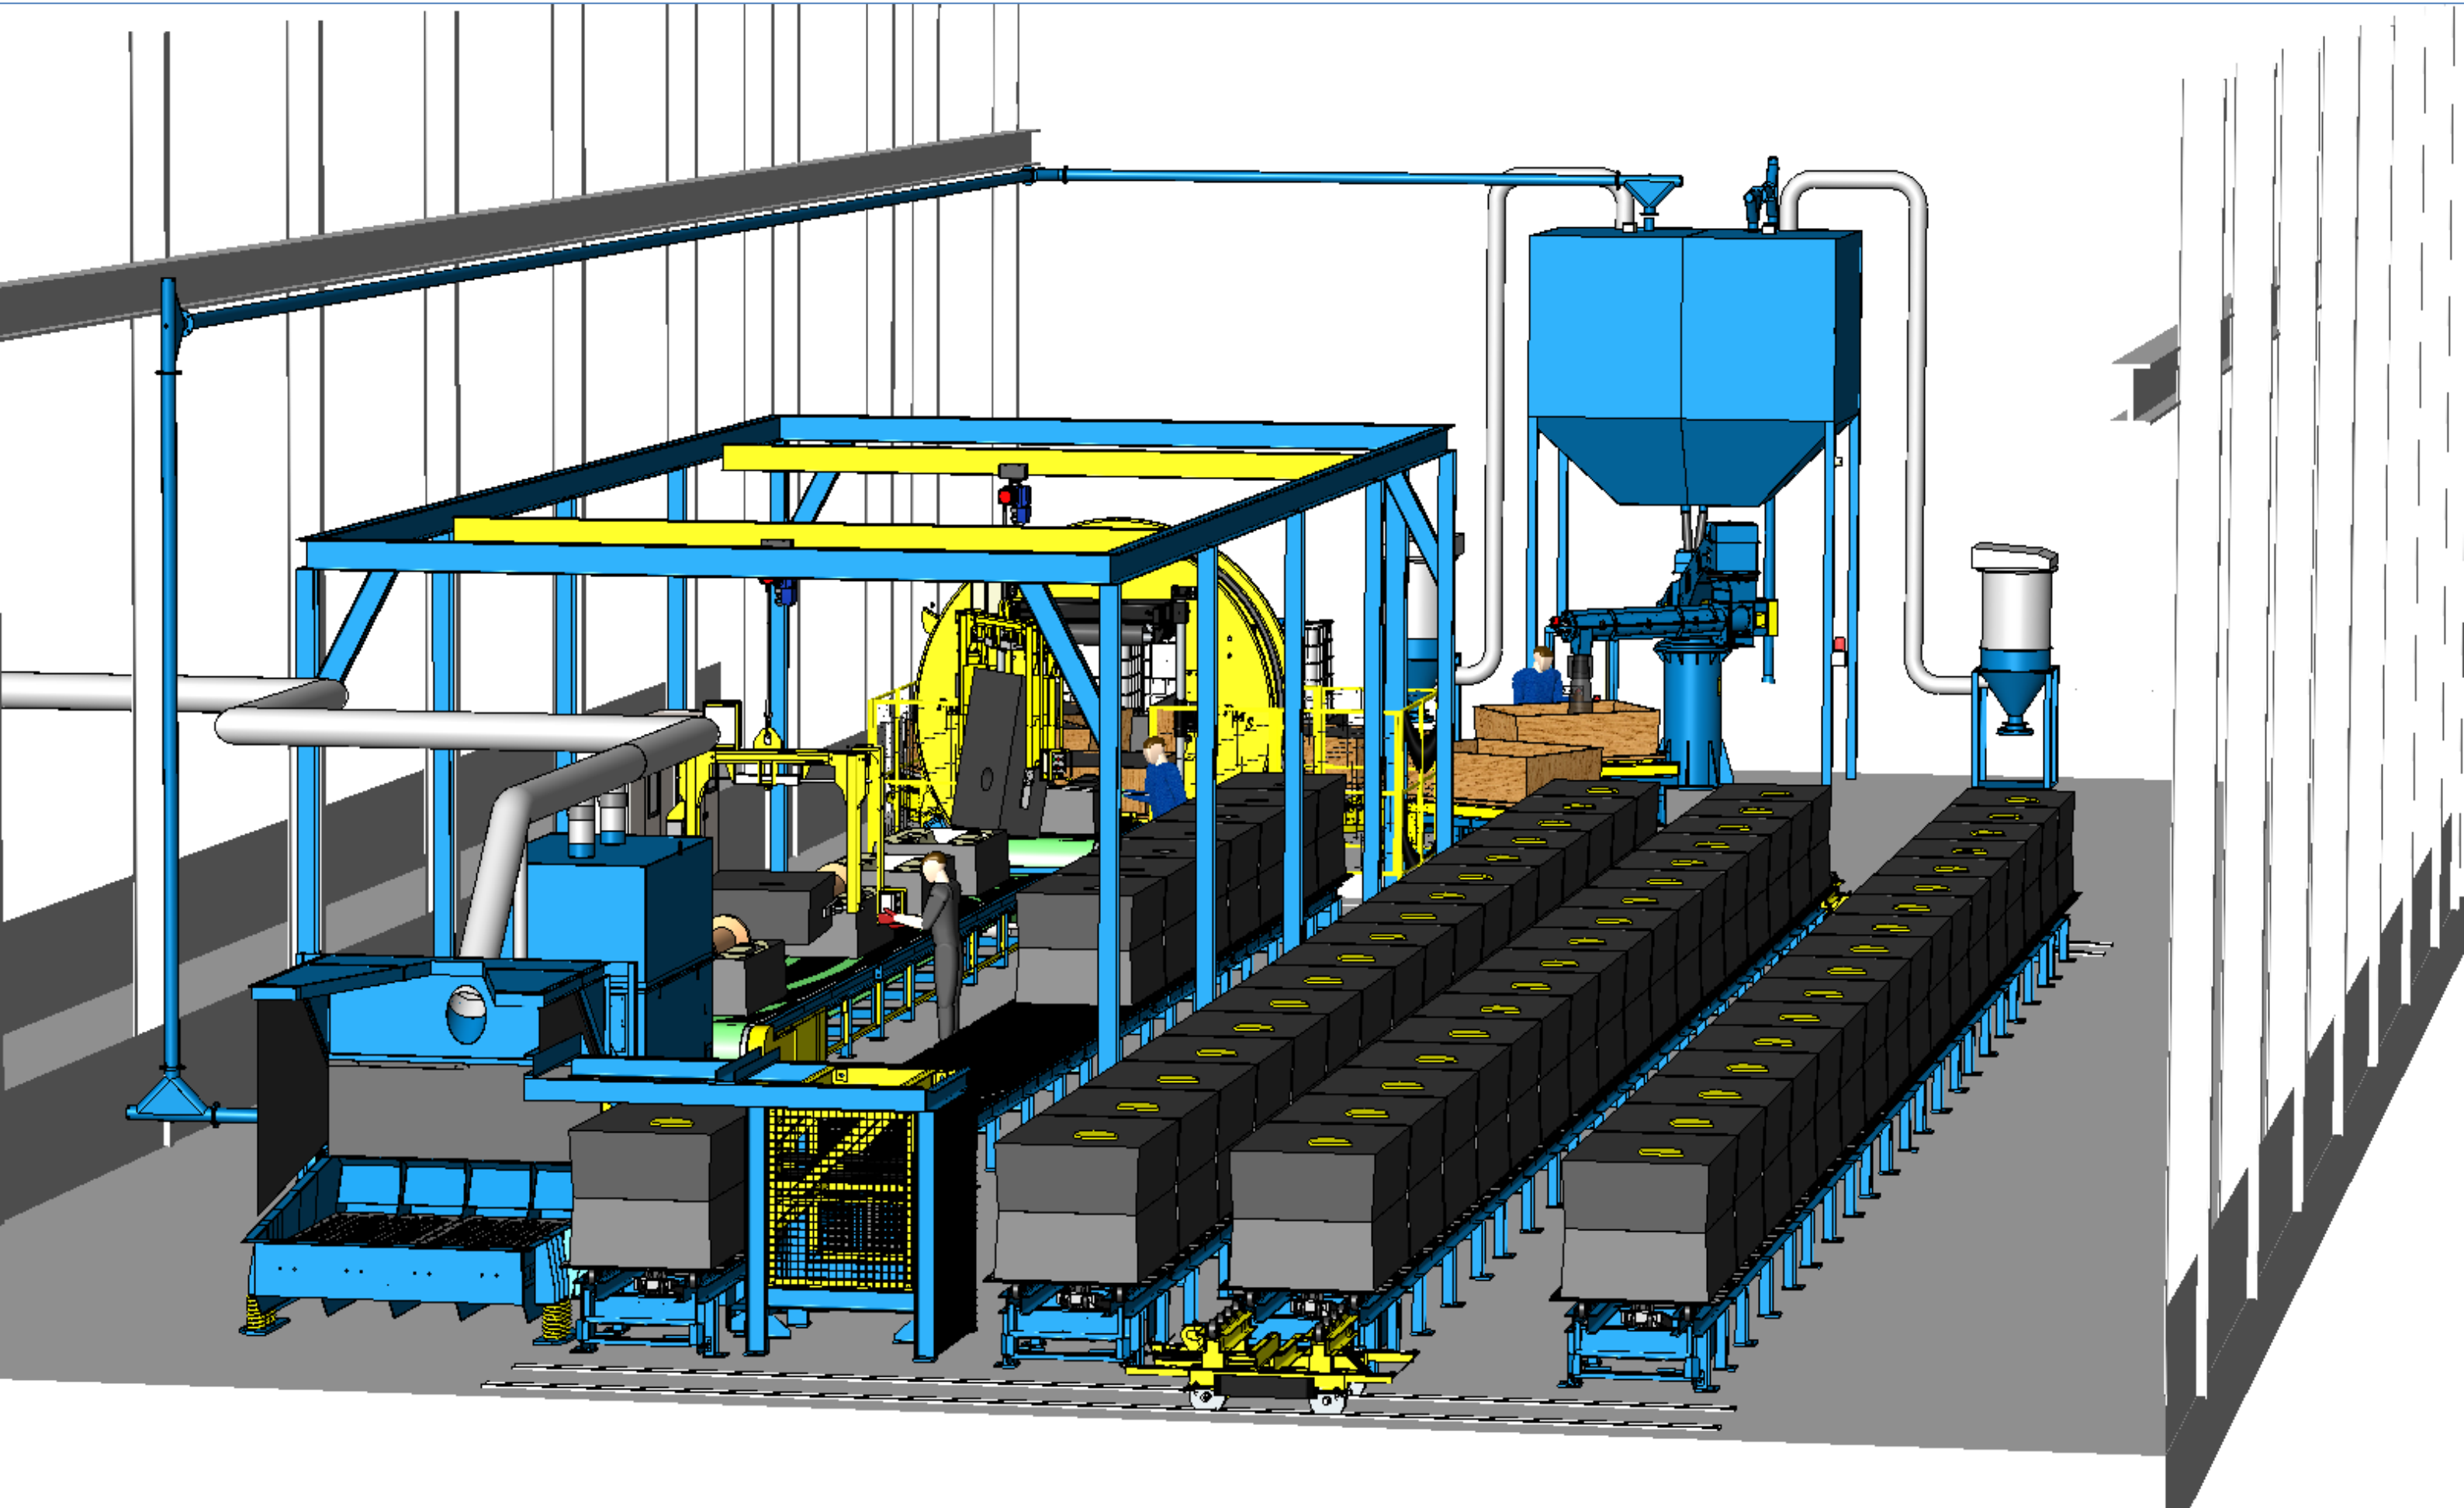

PROPOSED LAYOUT

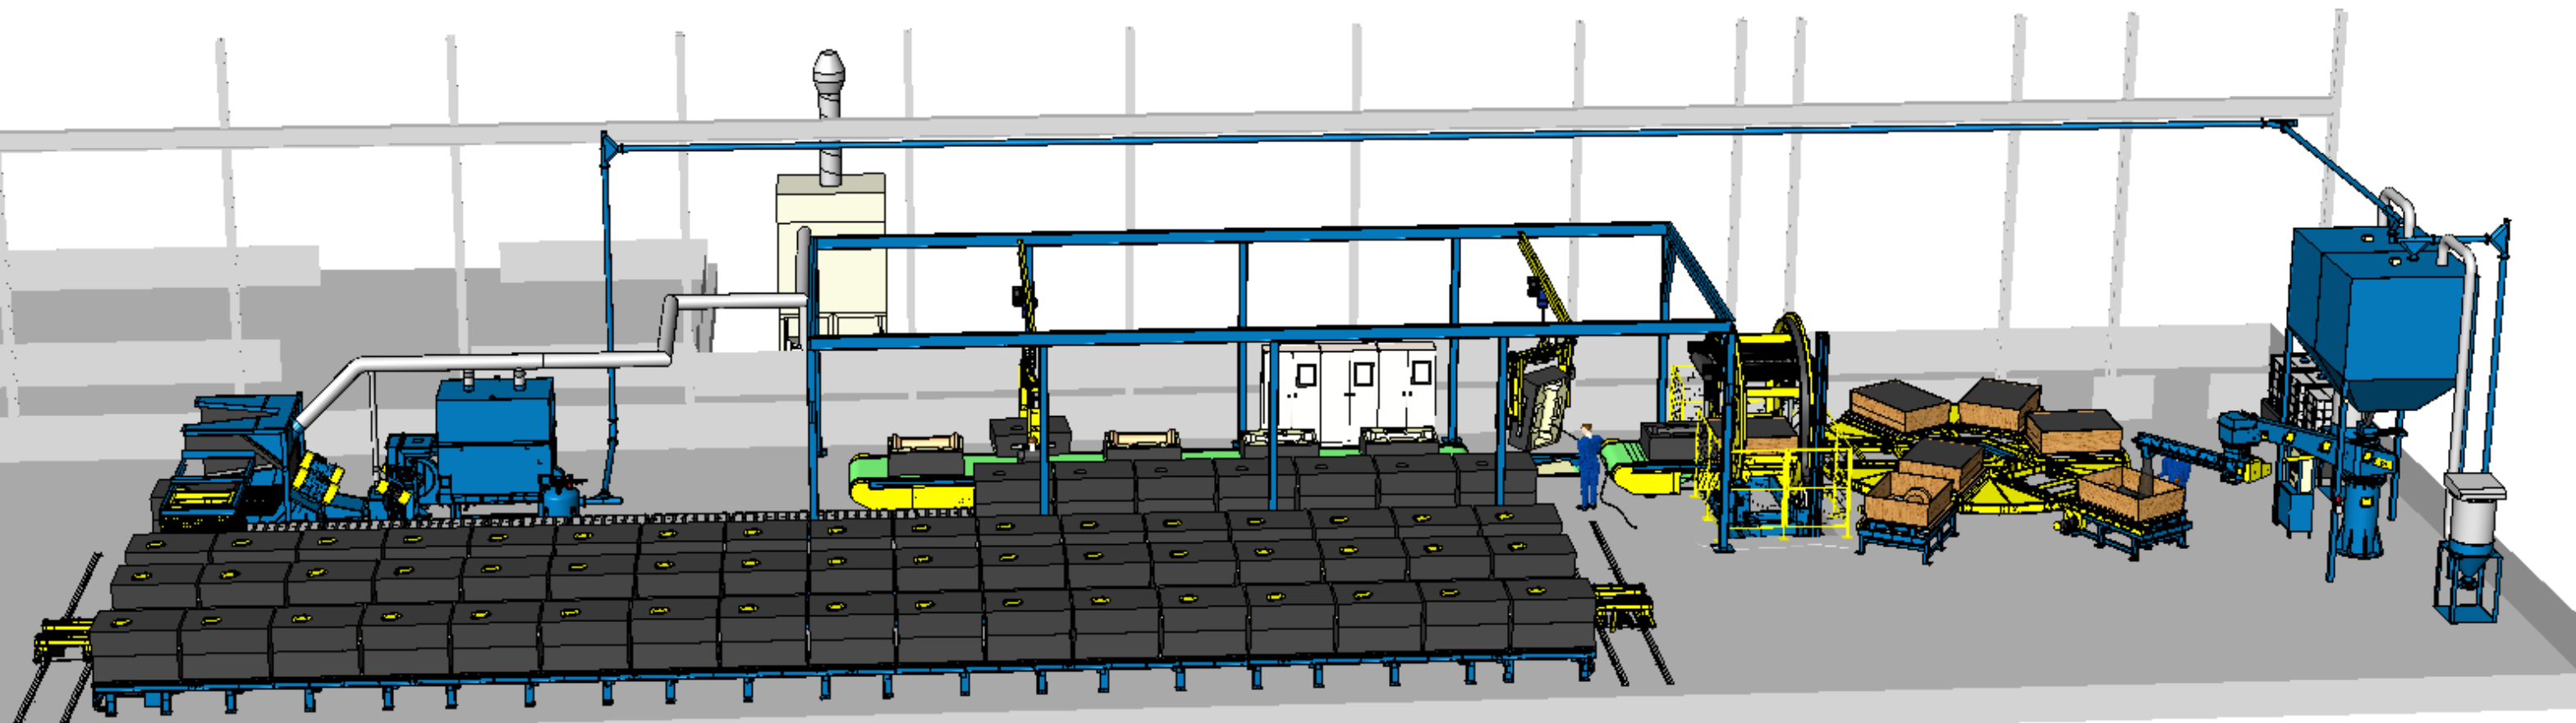

PROPOSED LAYOUT

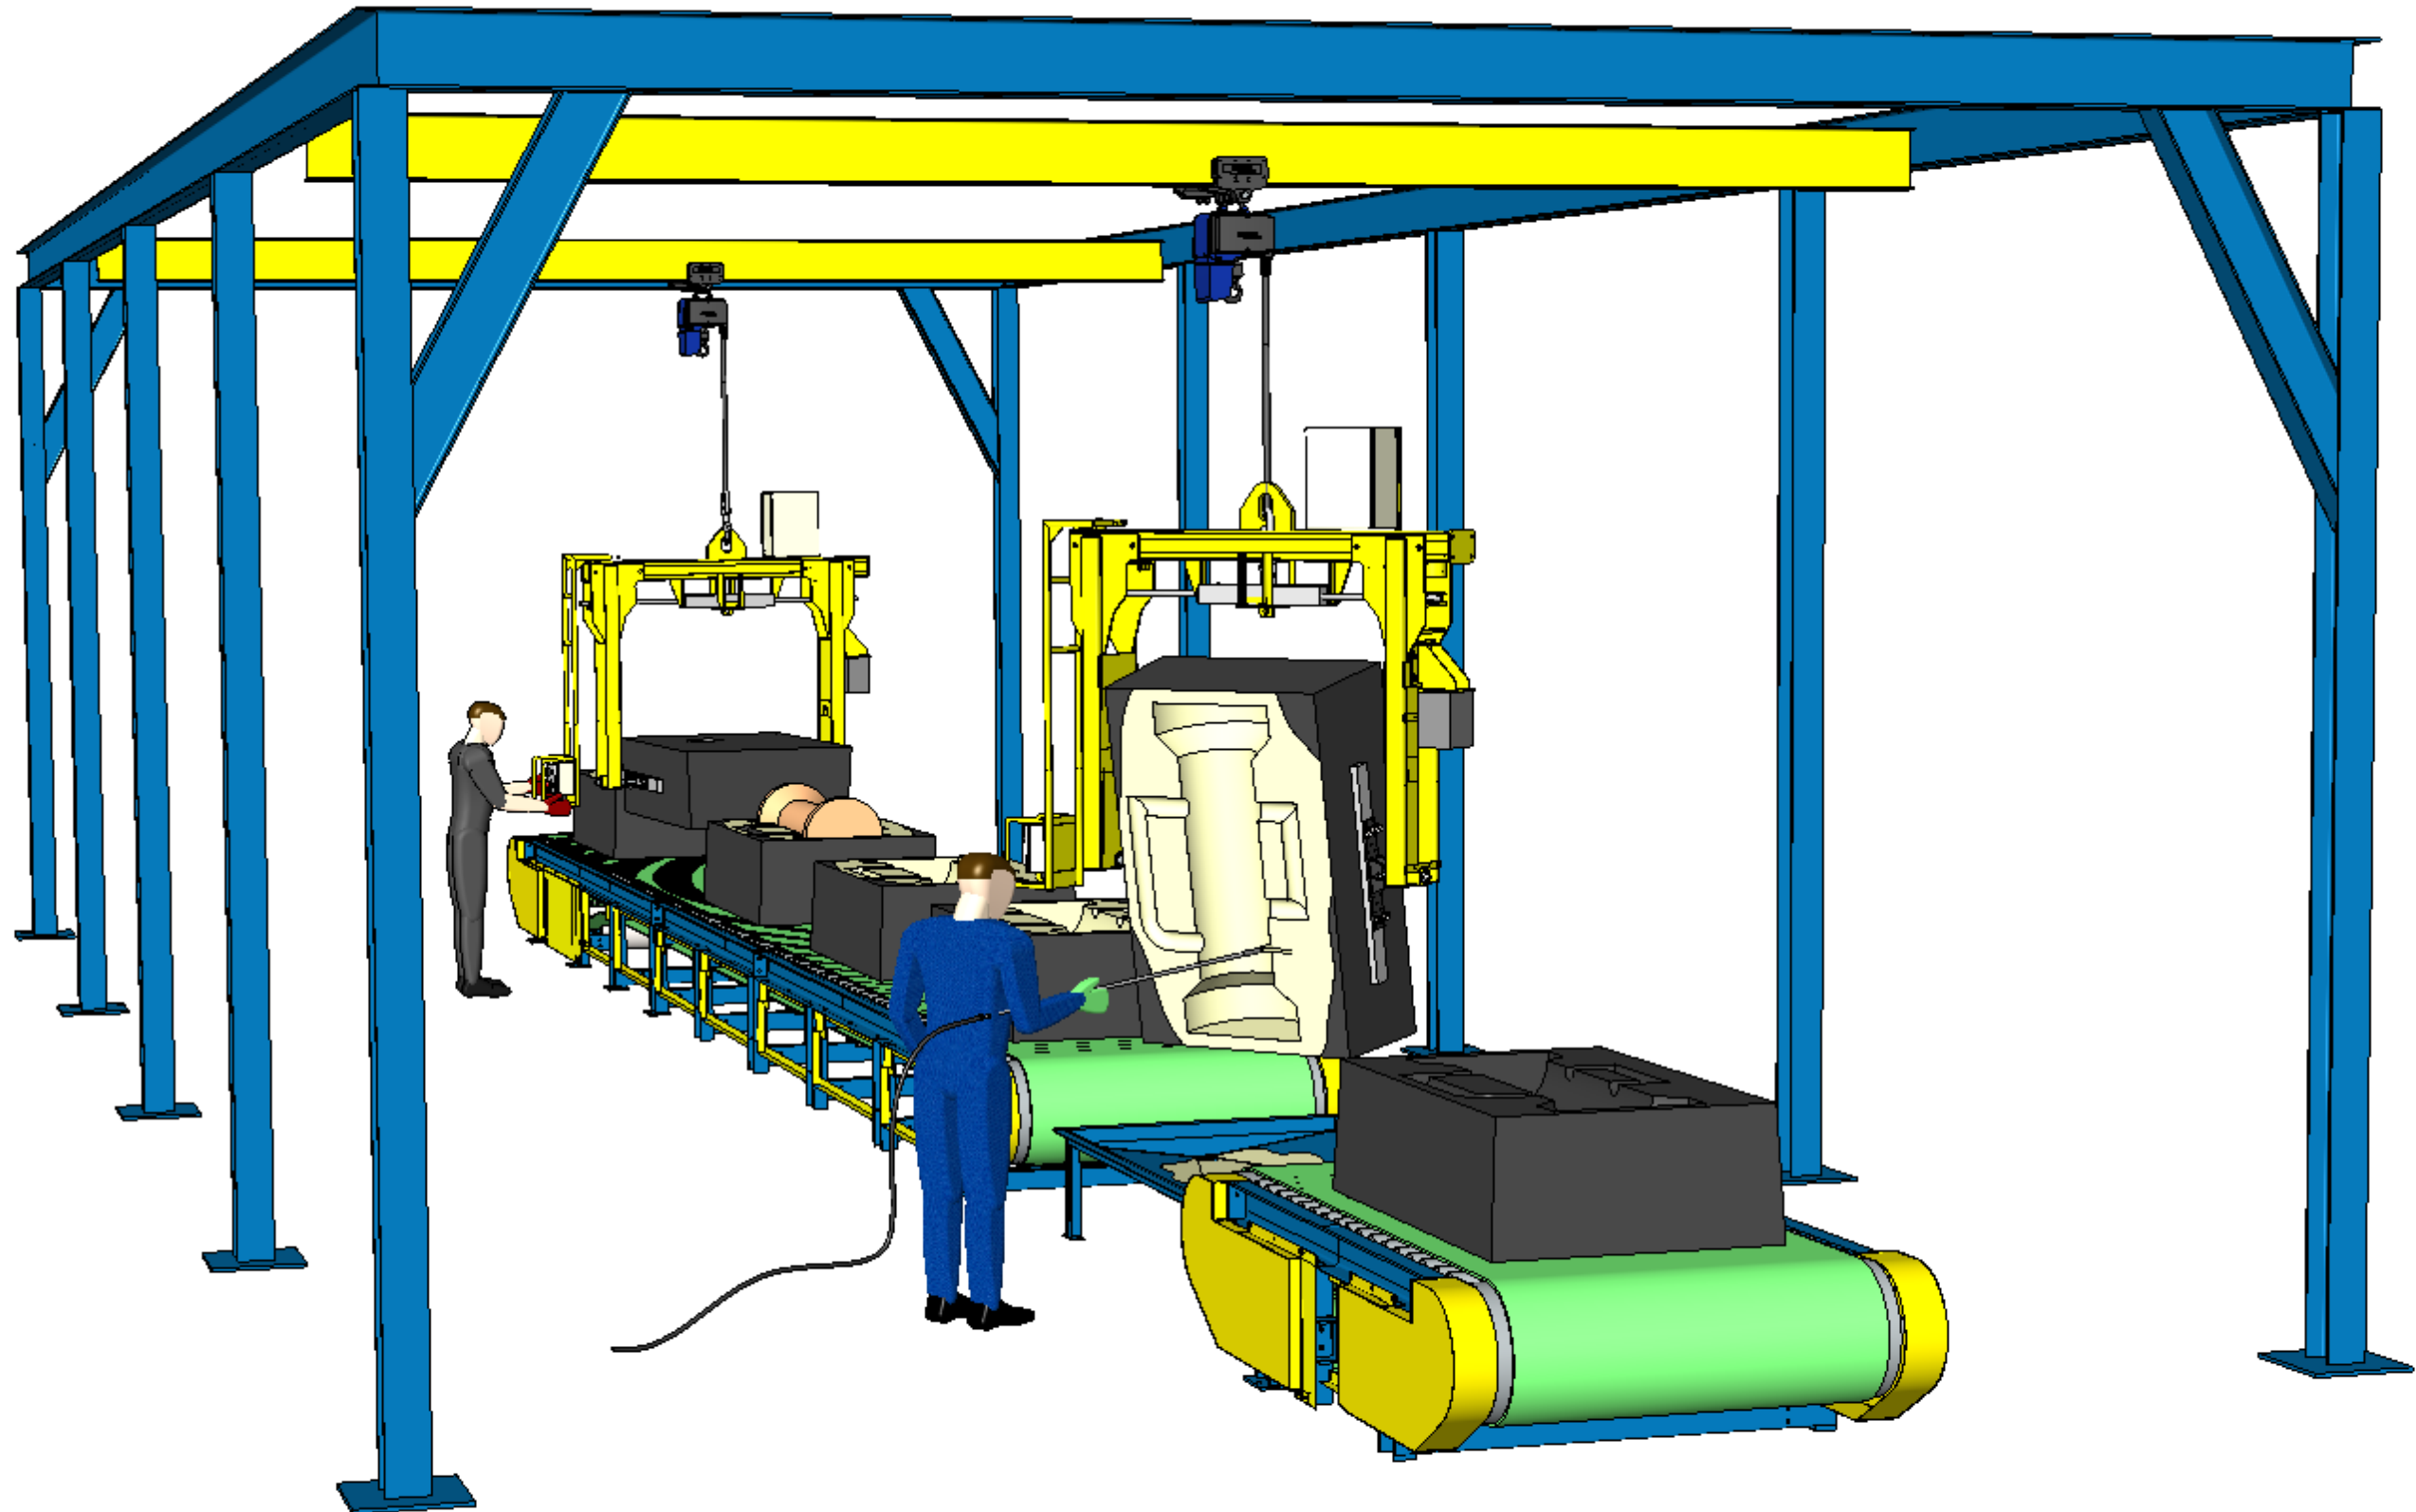

PROPOSED LAYOUT

